

PWD

# Streetscaping & Beautification of Streets in Delhi


Ring Road - Nigambodh Ghat to Magazine Road Intersection

Tender Drawings

December 2016



<b>Streetscaping of Delhi Roads</b>		
<b>Table of Contents</b>		
Outer Ring Road- Nigambodh Ghat to Magazine Road		
<b>S.No.</b>	<b>Description</b>	<b>Drawing No.</b>
1	<b>Key Plan</b>	RR-101-1/27
2	<b>Sections</b>	
	Section AA'	RR-102-1/6
	Section BB'	RR-102-2/6
	Section CC'	RR-102-3/6
	Section DD'	RR-102-4/6
	Section EE'	RR-102-5/6
	Section FF'	RR-102-6/6
3	<b>Plans</b>	
	Hanuman Temple Junction	RR-101-1/27
	ISBT Junction	RR-101-9/27
	Near Ladakh Buddhist Vihar	RR-101-11/27
	Mahatma Gandhi Marg Junction	RR-101-15/27
	Majnu ka tila Gurudwara Junction	RR-101-24/27
	Magazine Road Junction	RR-101-27/27

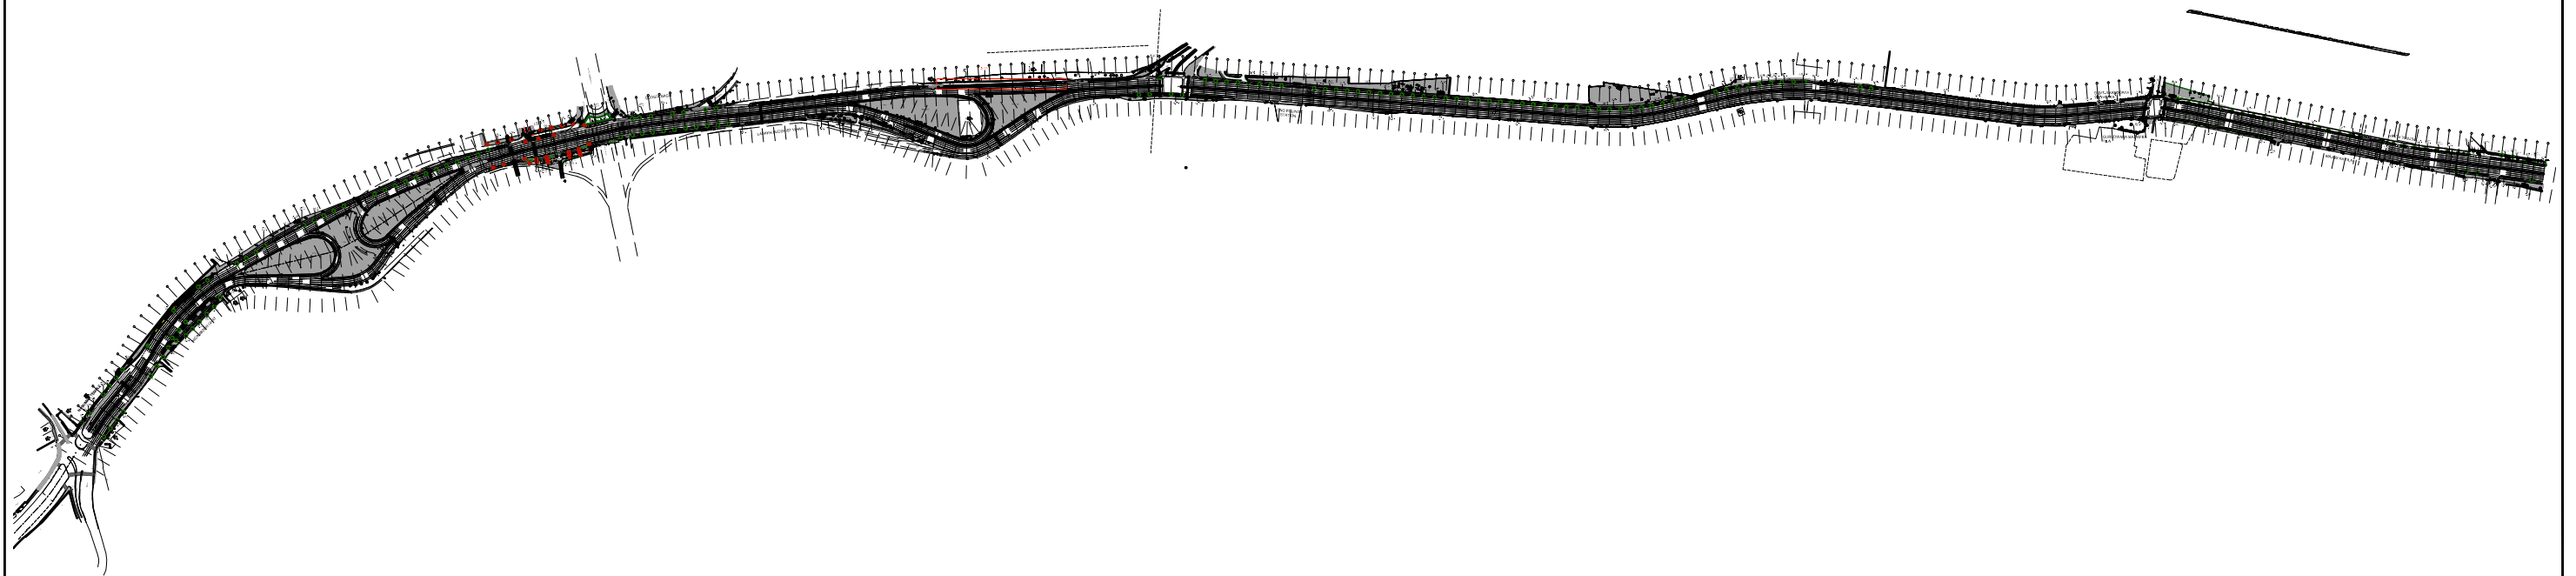

KEY PLAN

### PROPOSED MATERIALS -

Footpath : Concrete paver blocks/ stone

Kerb: Precast Cement concrete kerbstone

NMV Lane: Cement concrete

Service Lane (less than 3M): Cement Conrete  
(3M and above): Black Top

MUZ Lane: Concrete paver blocks and soft landscape

Parking: Concrete Paver blocks

Bus Stop: Stone paving

MV Lane: Black Top

Median: Soft Landscape

### NOTE -


Road grid @ 25 M

### LEGEND


	Description	Symbol
1	Proposed Trees	
2	Existing Trees	
3	Temple	
4	Lamp Post	
5	Man Hole	
6	Telephone Pole	
8	Electric Pole	
9	Red Light	
10	High Lamp Pole	
11	Sign Board	
12	HT- Tower	
13	Transformer	
14	Parklets	




REVISIONS			E-MAIL ISSUES		This drawing is the property of Pradeep Sachdeva Design Associates and may not be used without written consent. Do not scale off this drawing, use figured dimensions only. Verify all dimensions at site .	CLIENT  Public Works Department, GNCTD.	ARCHITECT  <b>PRADEEP SACHDEVA DESIGN ASSOCIATES</b> 4,Windmill Place, Ayanagar Village, New Delhi 110047 Ph:(011)26503741/3859 , Fax :(011)26502373 e mail : design@ayanagar.com	PROJECT  <b>STREET SCAPING OF DELHI ROADS- NIGAMBODH GHAT TO MAGAZINE ROAD</b>	OUTER RING ROAD- NIGAMBODH GHAT TO MAGAZINE ROAD		DWG NO. RR-101-1/27	
No	Date	Descriptions	Date	Descriptions								
R.NO	R.DATE										SHEET NO. 1	
											DATE 23/12/2016	
											SCALE N.T.S.	
									Key Plan			

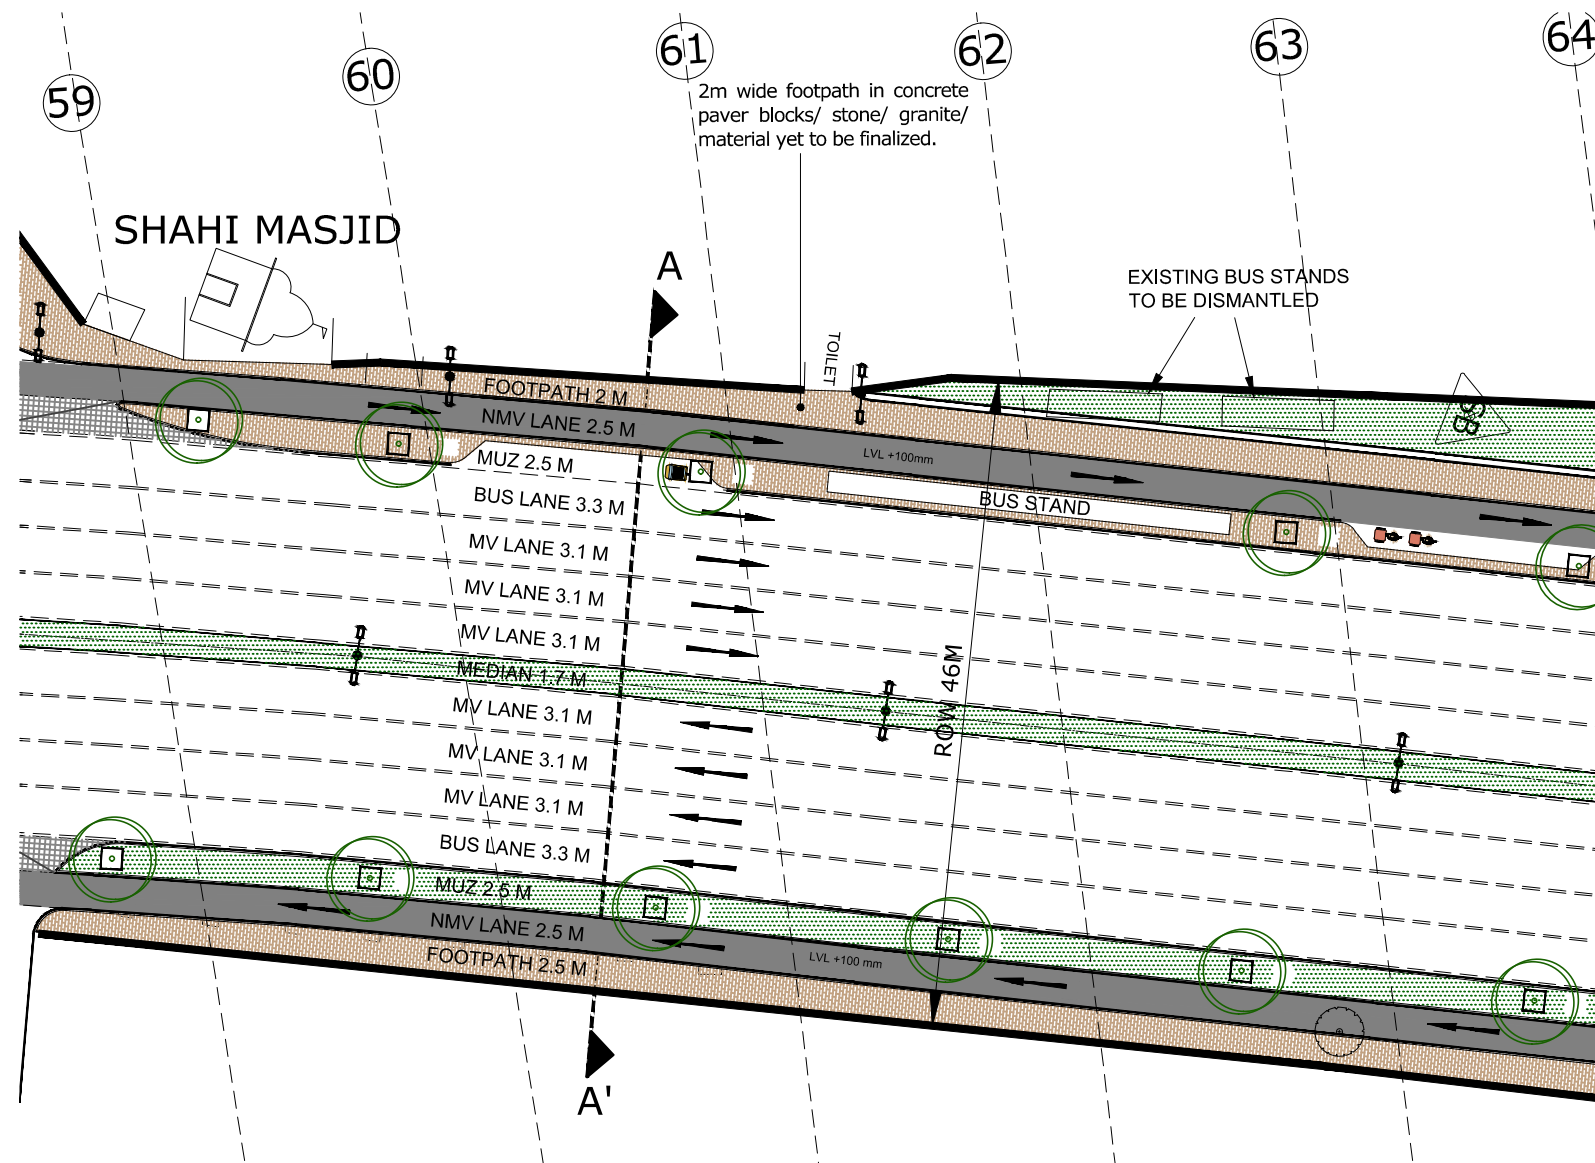

PART PLAN  
SCALE 1:500

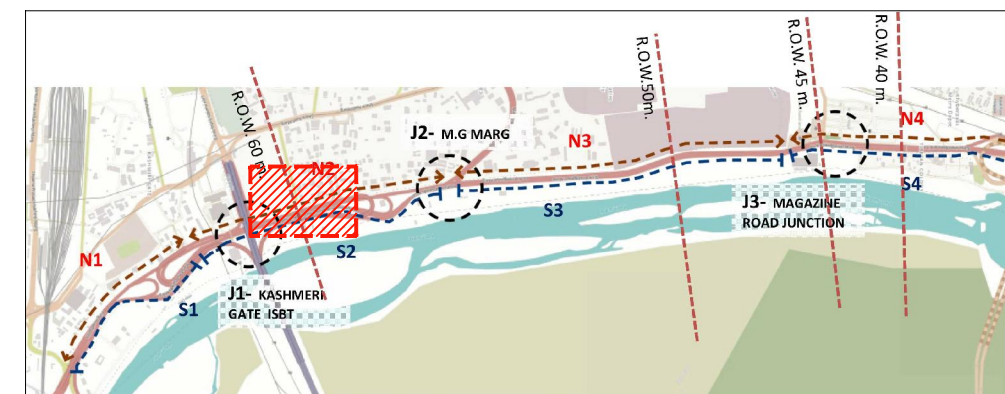

KEY PLAN


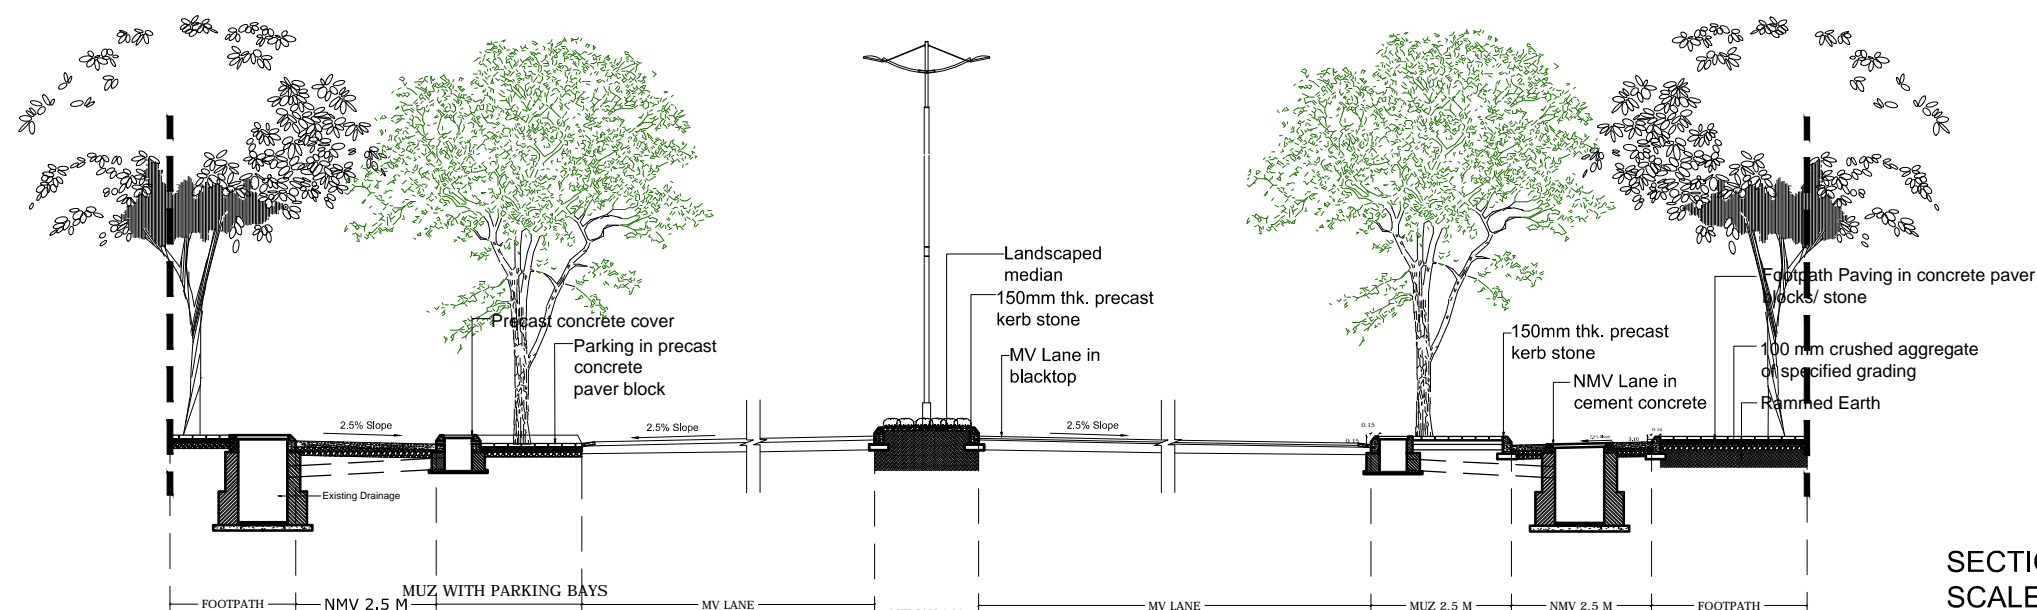


SECTION AA'  
SCALE 1:125


REVISIONS			E-MAIL ISSUES		This drawing is the property of Pradeep Sachdeva Design Associates and may not be used without written consent. Do not scale off this drawing, use figured dimensions only. Verify all dimensions at site .	CLIENT Public Works Department	ARCHITECT <b>PRADEEP SACHDEVA DESIGN ASSOCIATES</b> 4, Windmill Place, Ayanagar Village, New Delhi 110047 Ph: (011) 26503741/3859, Fax: (011) 26502373 e mail: design@ayanagar.com	PROJECT <b>STREET SCAPING OF DELHI ROADS- OUTER RING ROAD</b>	RING ROAD- Nigambodh Ghat to Magazine Road SECTION AA'		DWG NO.	REV NO.
No	Date	Descriptions	Date	Descriptions					Proposed Section		RR-102-1/6	
R.NO	R.DATE										SHEET NO. 1	
											DATE	23/12/2016
											SCALE	AS SHOWN





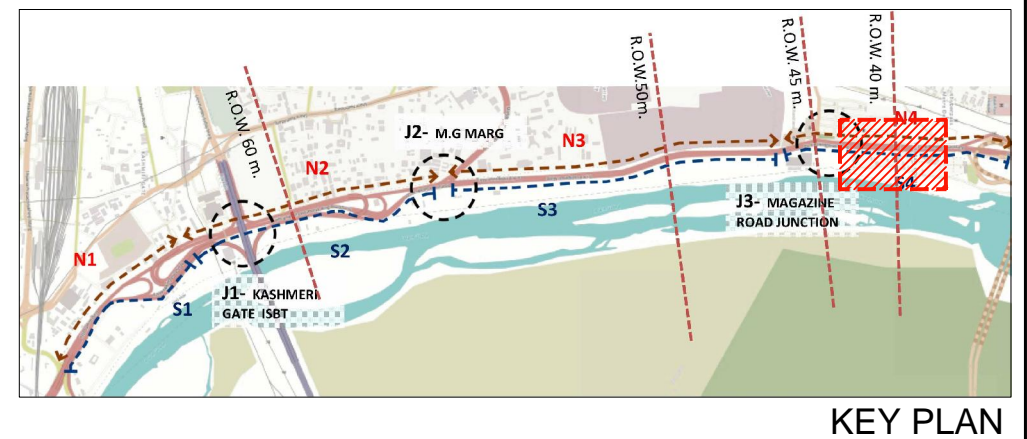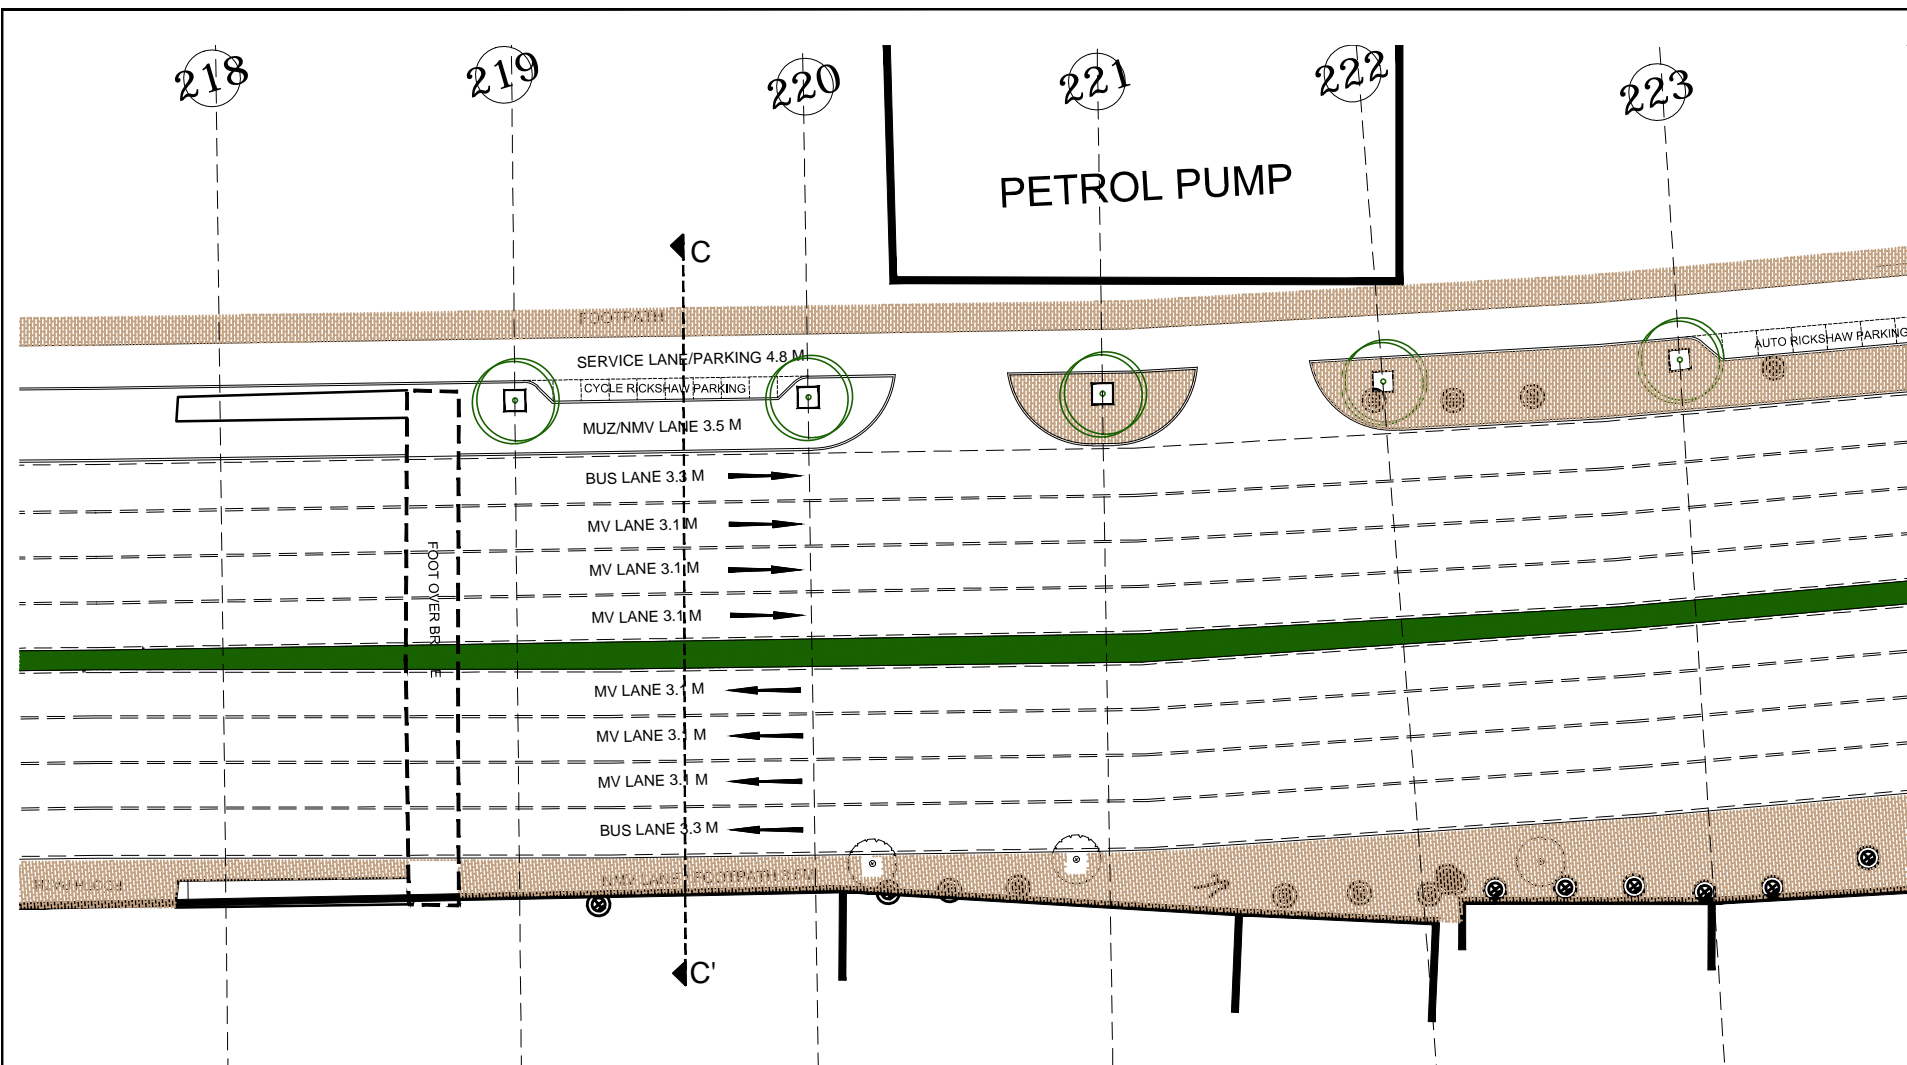


PART PLAN  
SCALE 1:500

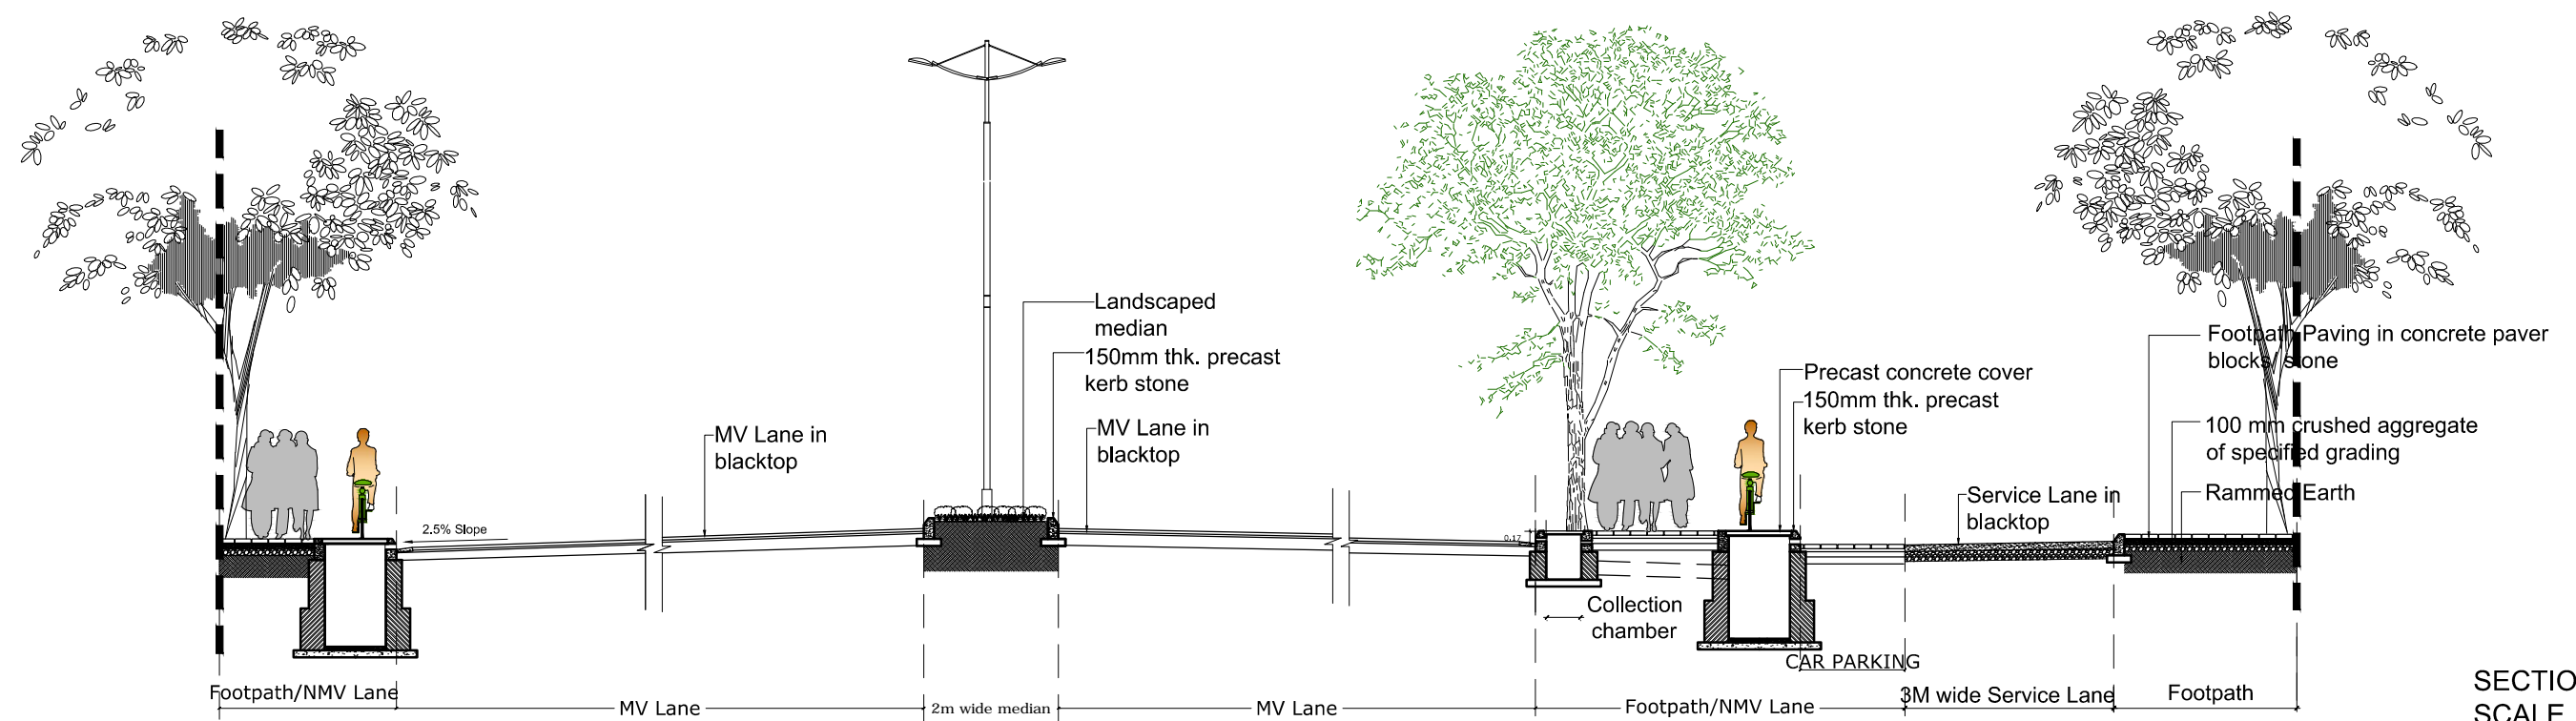


SECTION CC'  
SCALE 1:125

REVISIONS			E-MAIL ISSUES		This drawing is the property of Pradeep Sachdeva Design Associates and may not be used without written consent. Do not scale off this drawing, use figured dimensions only. Verify all dimensions at site.	CLIENT Public Works Department	ARCHITECT <b>PRADEEP SACHDEVA DESIGN ASSOCIATES</b> 4, Windmill Place, Ayanagar Village, New Delhi 110047 Ph: (011) 26503741/3859, Fax: (011) 26502373 e mail: design@ayanagar.com	PROJECT <b>STREET SCAPING OF DELHI ROADS- OUTER RING ROAD</b>	RING ROAD- Nigamodh Ghat to Magazine Road SECTION CC'		DWG NO.	REV NO.
No	Date	Descriptions	Date	Descriptions							RR-102-3/6	
R.NO	R.DATE								Proposed Section		SHEET NO. 3	
											DATE	23/12/2016
											SCALE	AS SHOWN




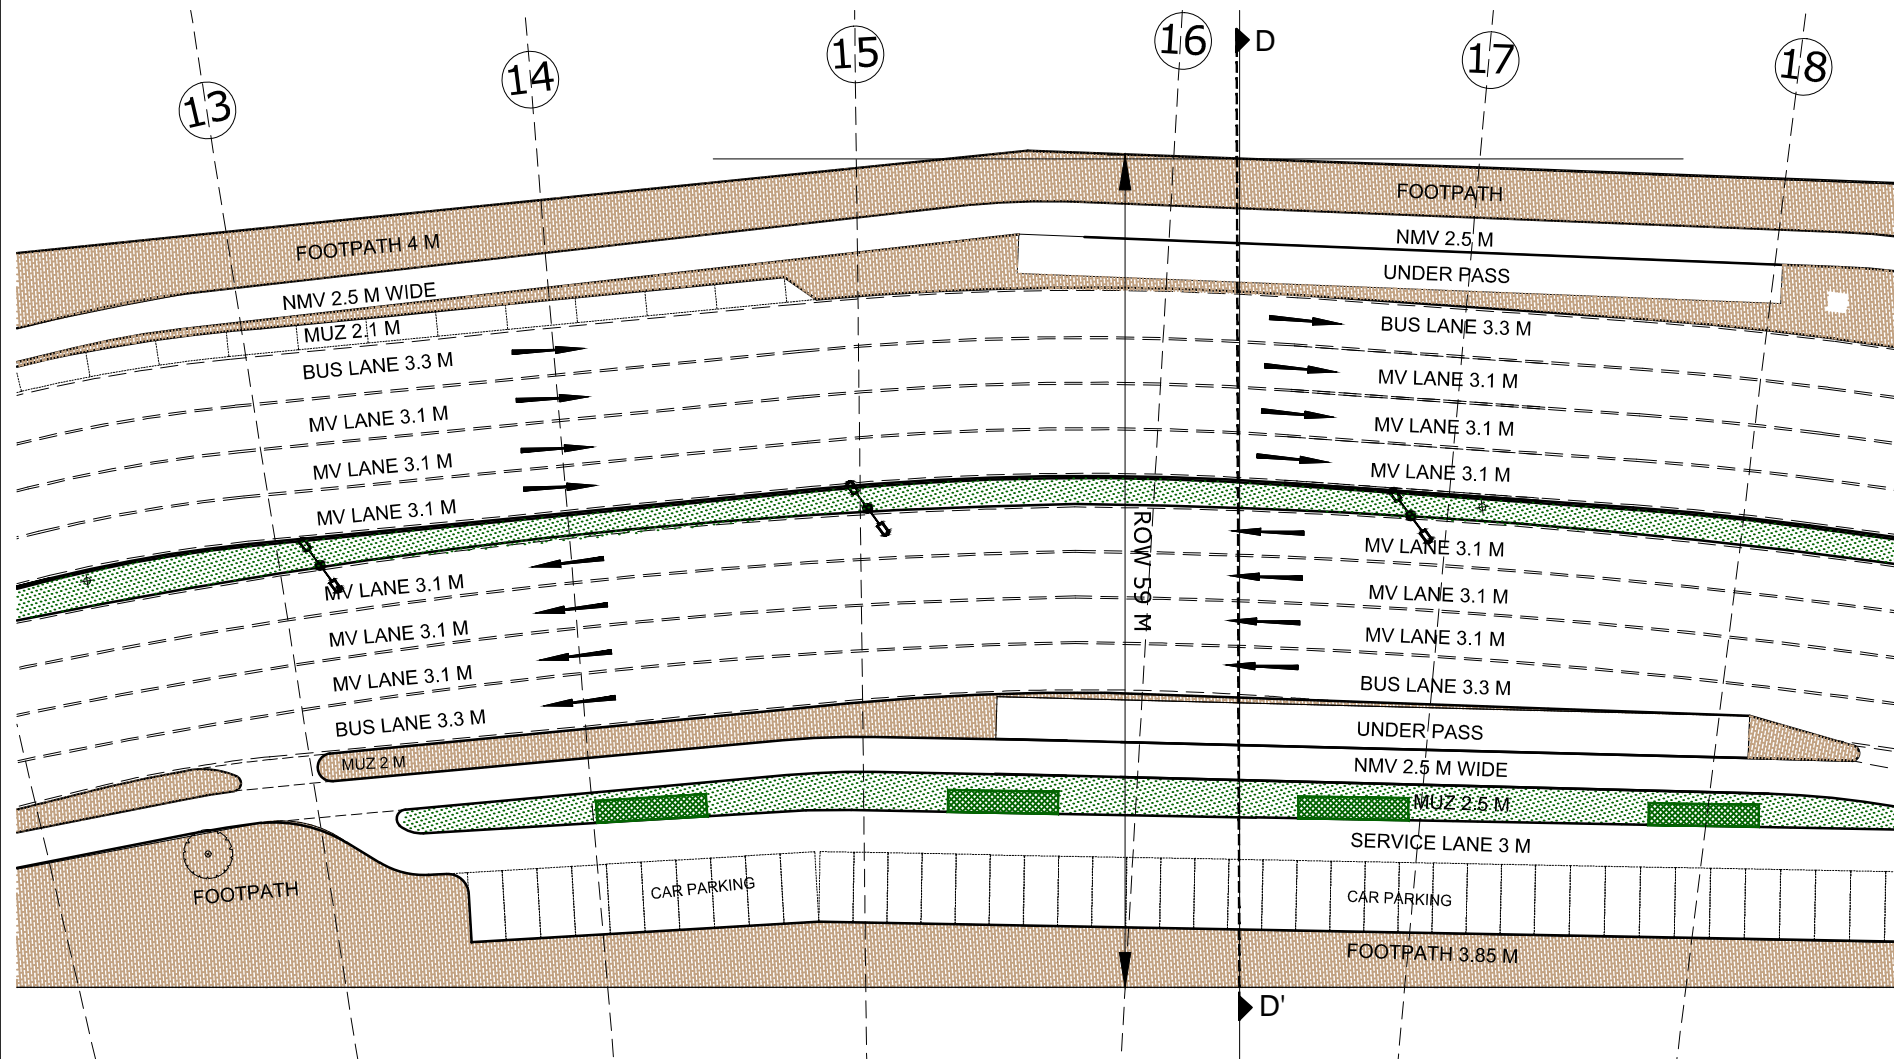

PART PLAN  
SCALE 1:500

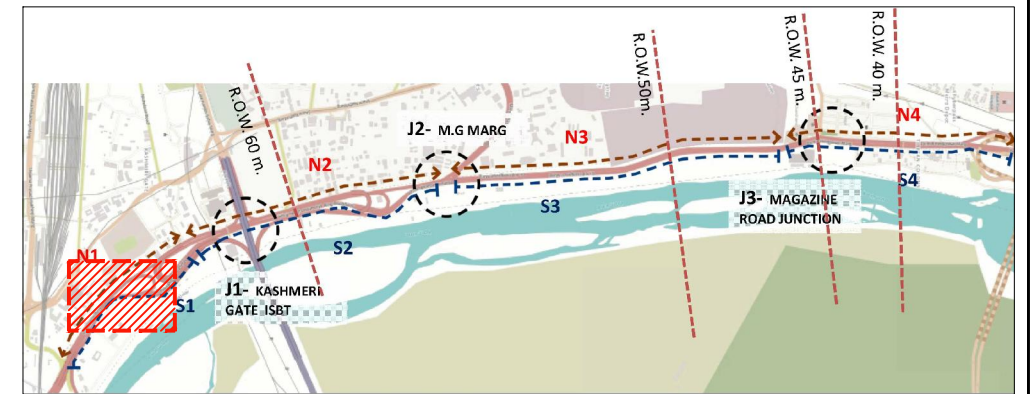


KEY PLAN


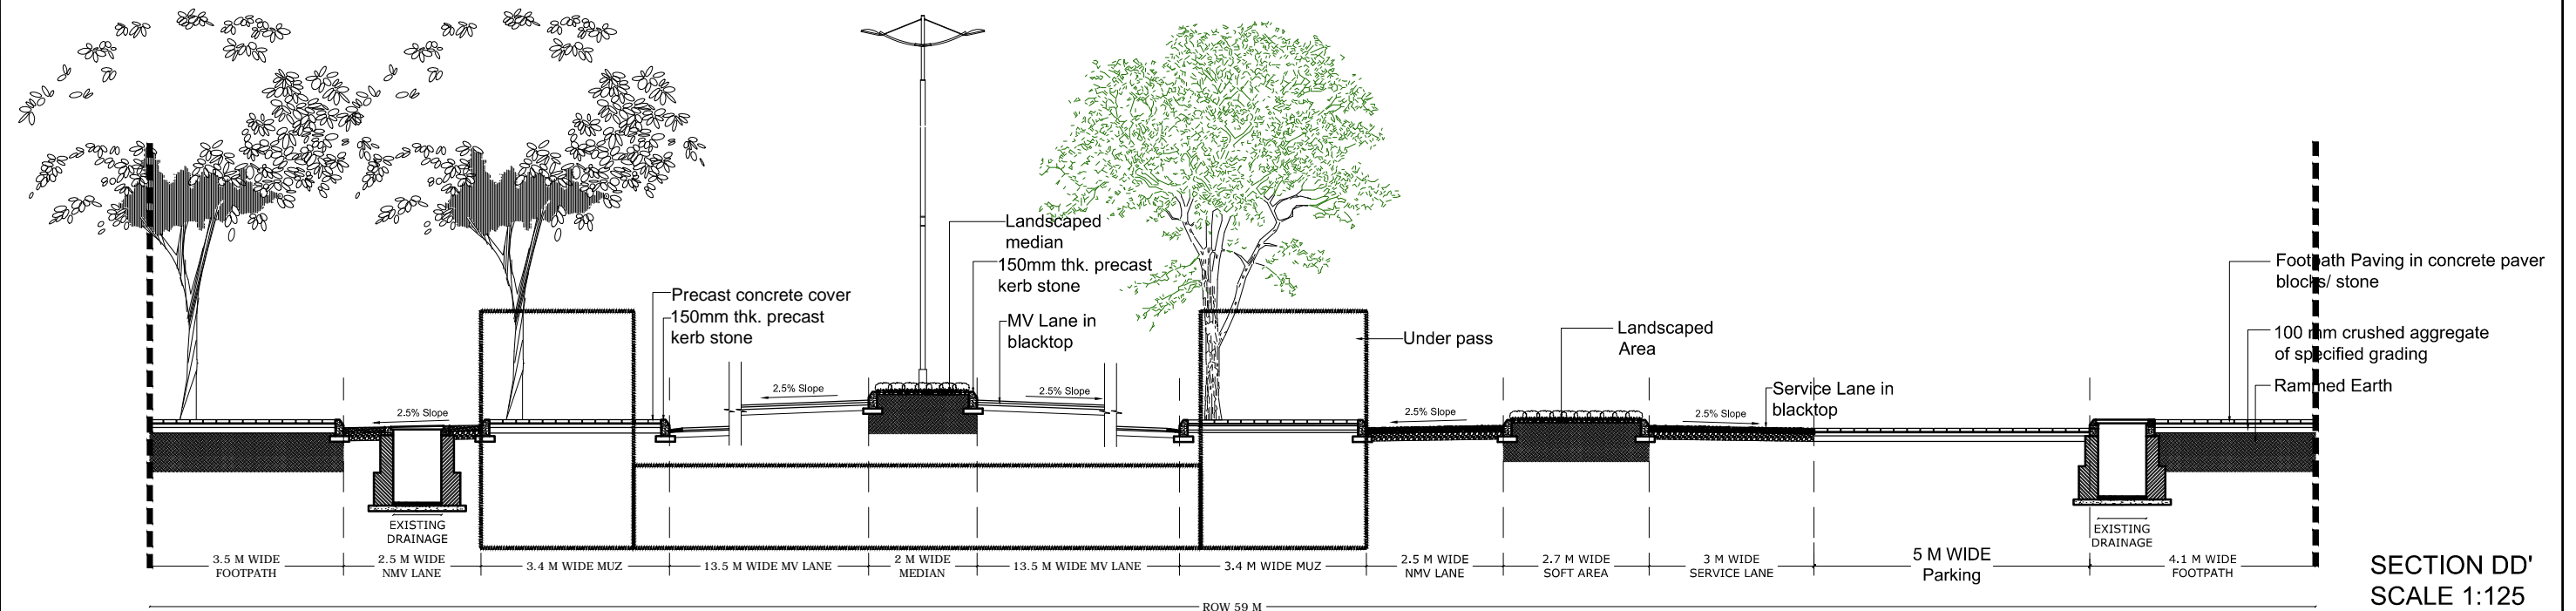


SECTION DD'  
SCALE 1:125

REVISIONS			E-MAIL ISSUES		This drawing is the property of Pradeep Sachdeva Design Associates and may not be used without written consent. Do not scale off this drawing, use figured dimensions only. Verify all dimensions at site .	CLIENT Public Works Department	ARCHITECT <b>PRADEEP SACHDEVA DESIGN ASSOCIATES</b> 4, Windmill Place, Ayanagar Village, New Delhi 110047 Ph: (011) 26503741/3859, Fax: (011) 26502373 e mail : design@ayanagar.com	PROJECT <b>STREET SCAPING OF DELHI ROADS- OUTER RING ROAD</b>	RING ROAD- Nigambodh Ghat to Magazine Road SECTION DD'		DWG NO.	REV NO.
No	Date	Descriptions	Date	Descriptions							RR-102-4/6	
R.NO	R.DATE										SHEET NO. 4	
									Proposed Section		DATE	23/12/2016
											SCALE	AS SHOWN

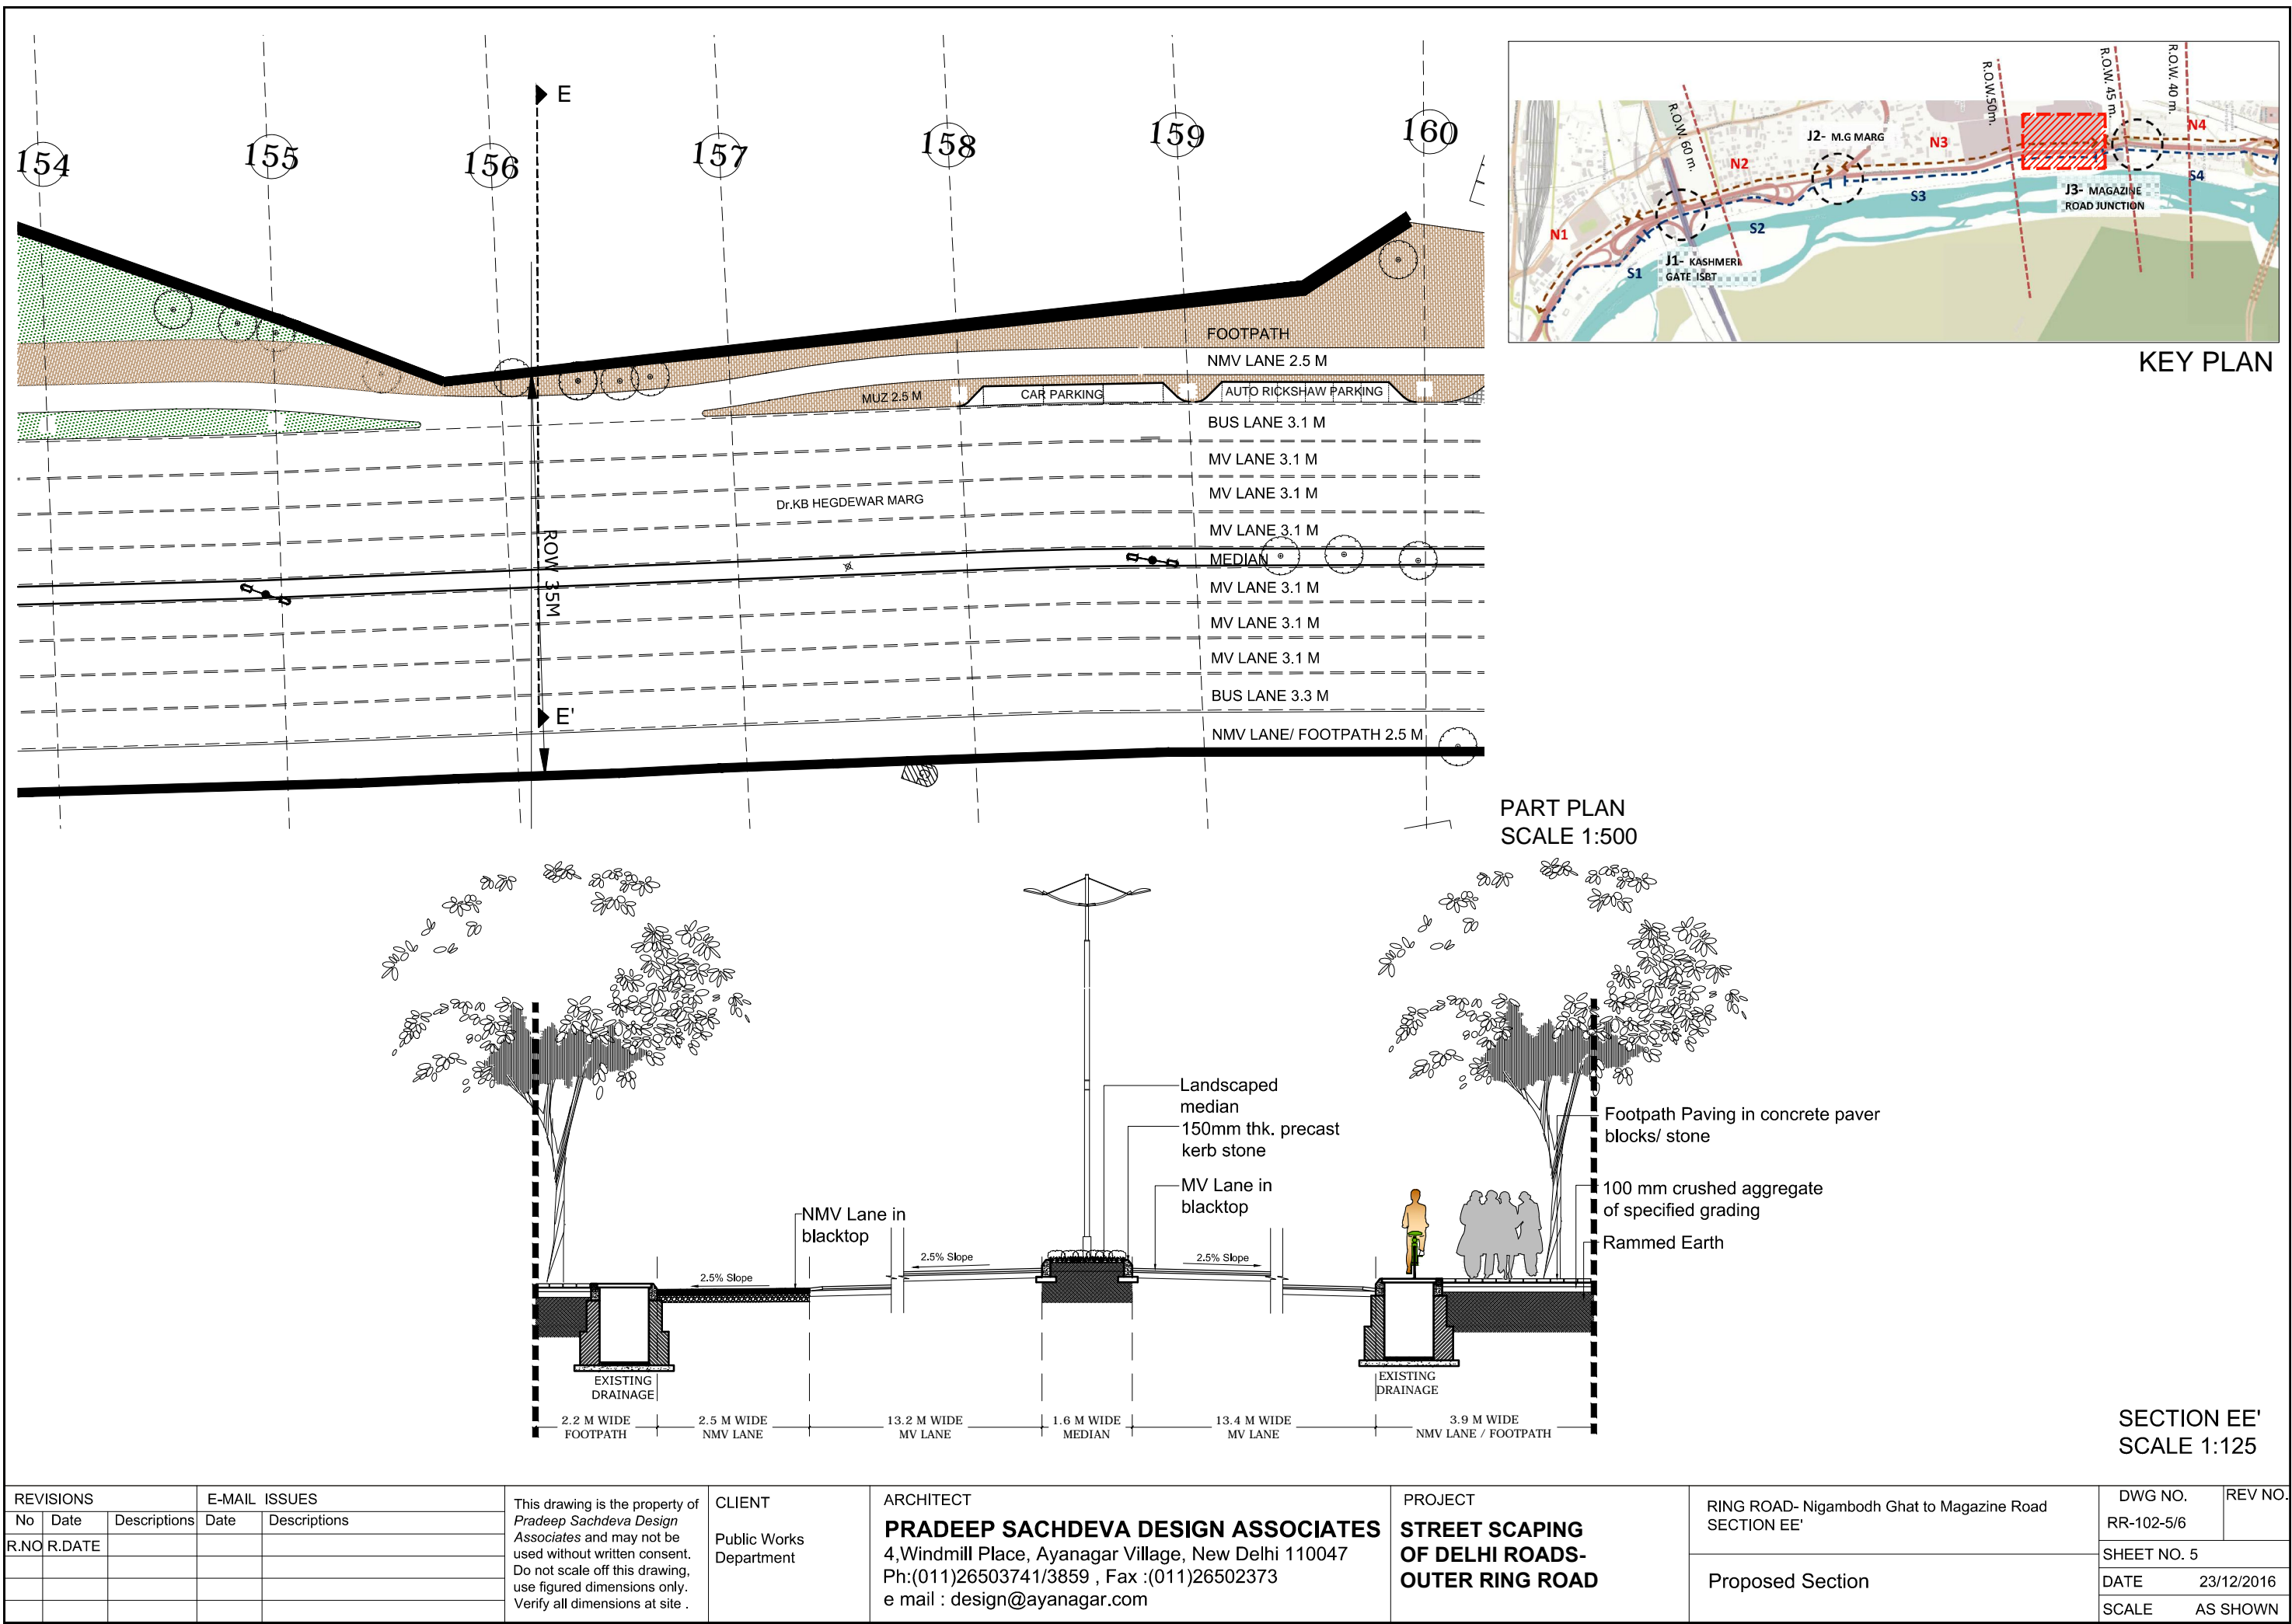




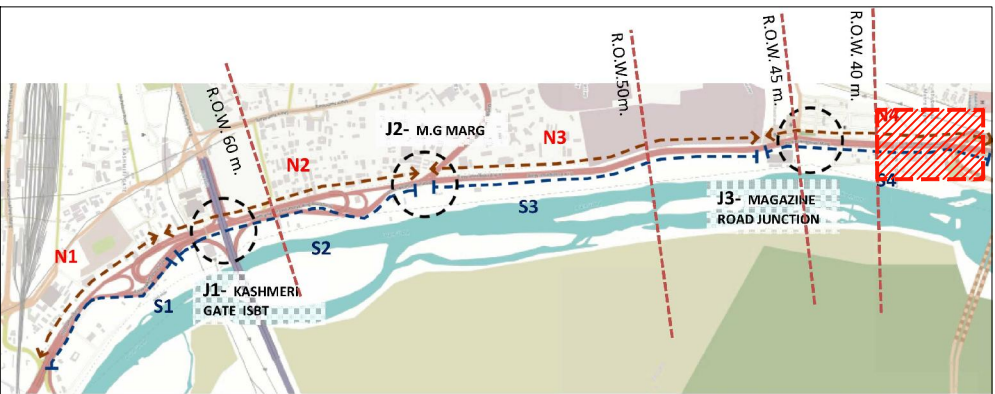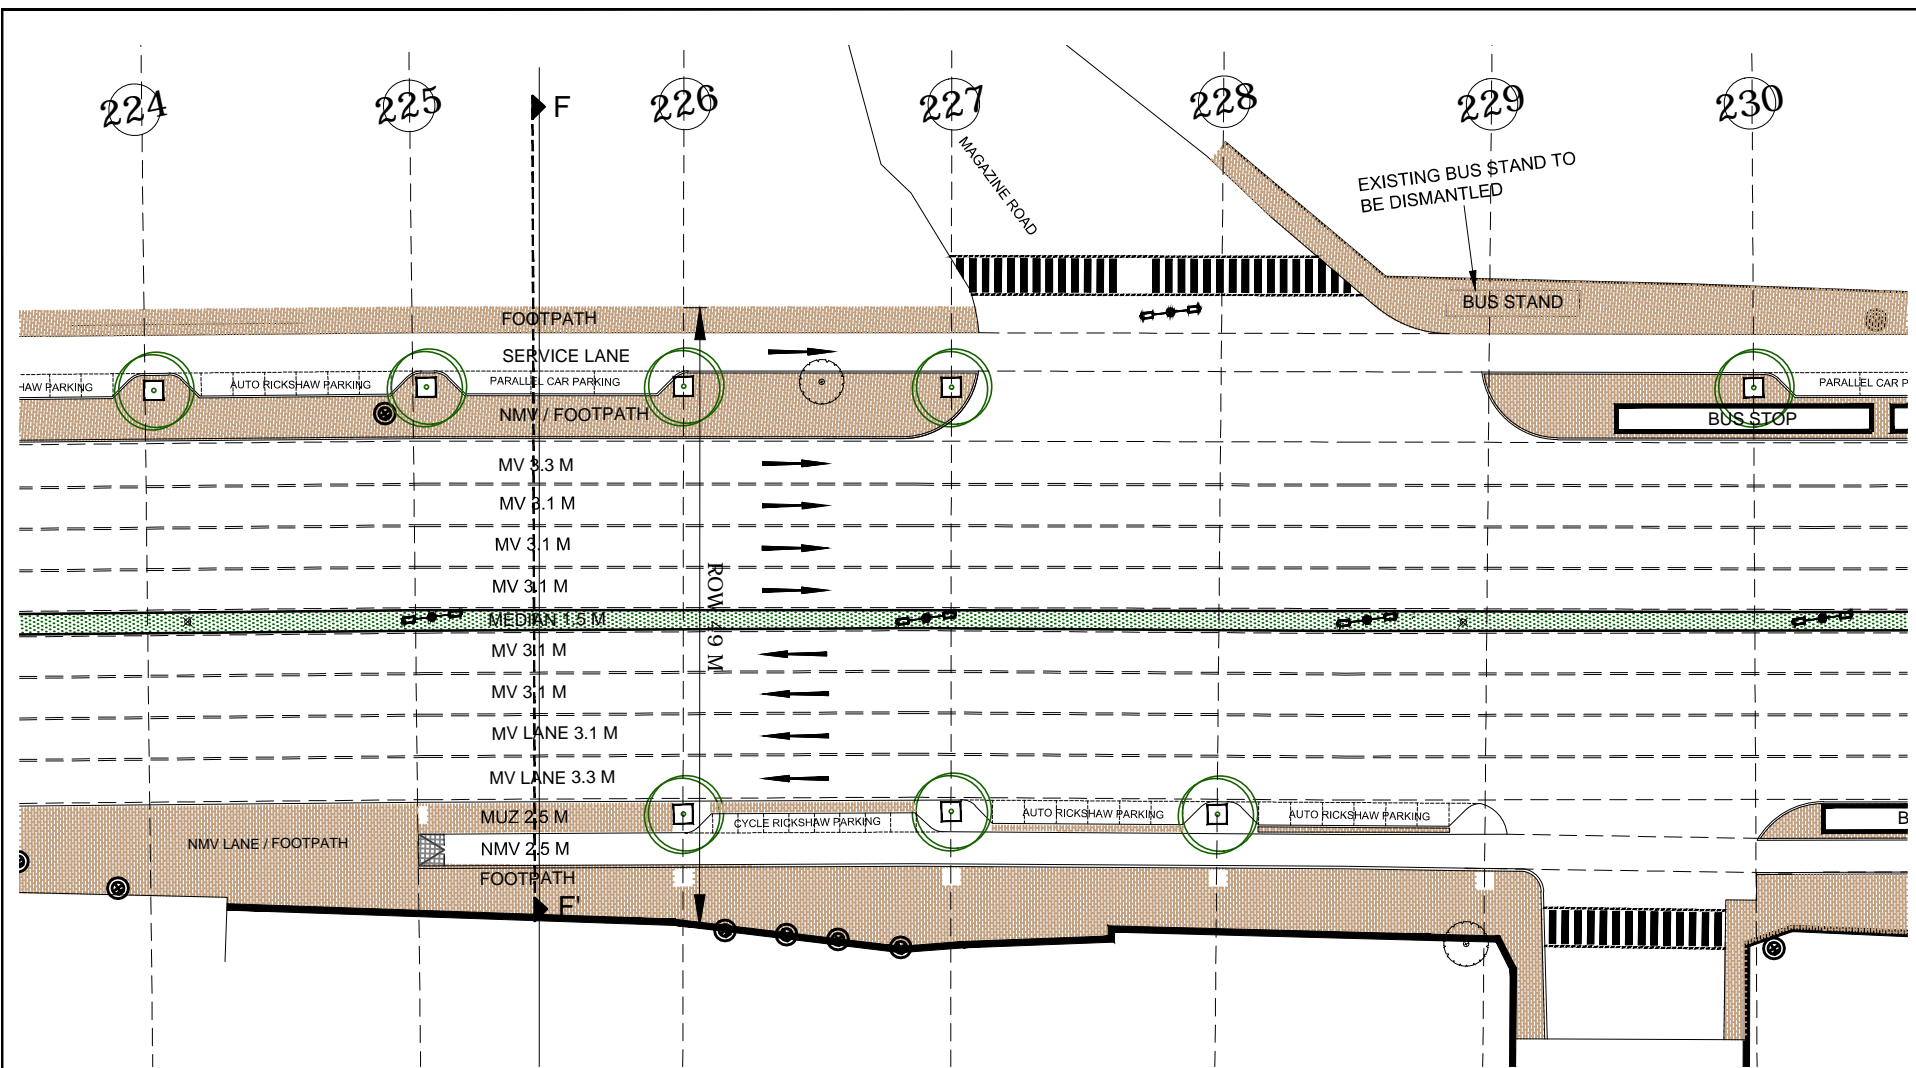

KEY PLAN


PART PLAN  
SCALE 1:500

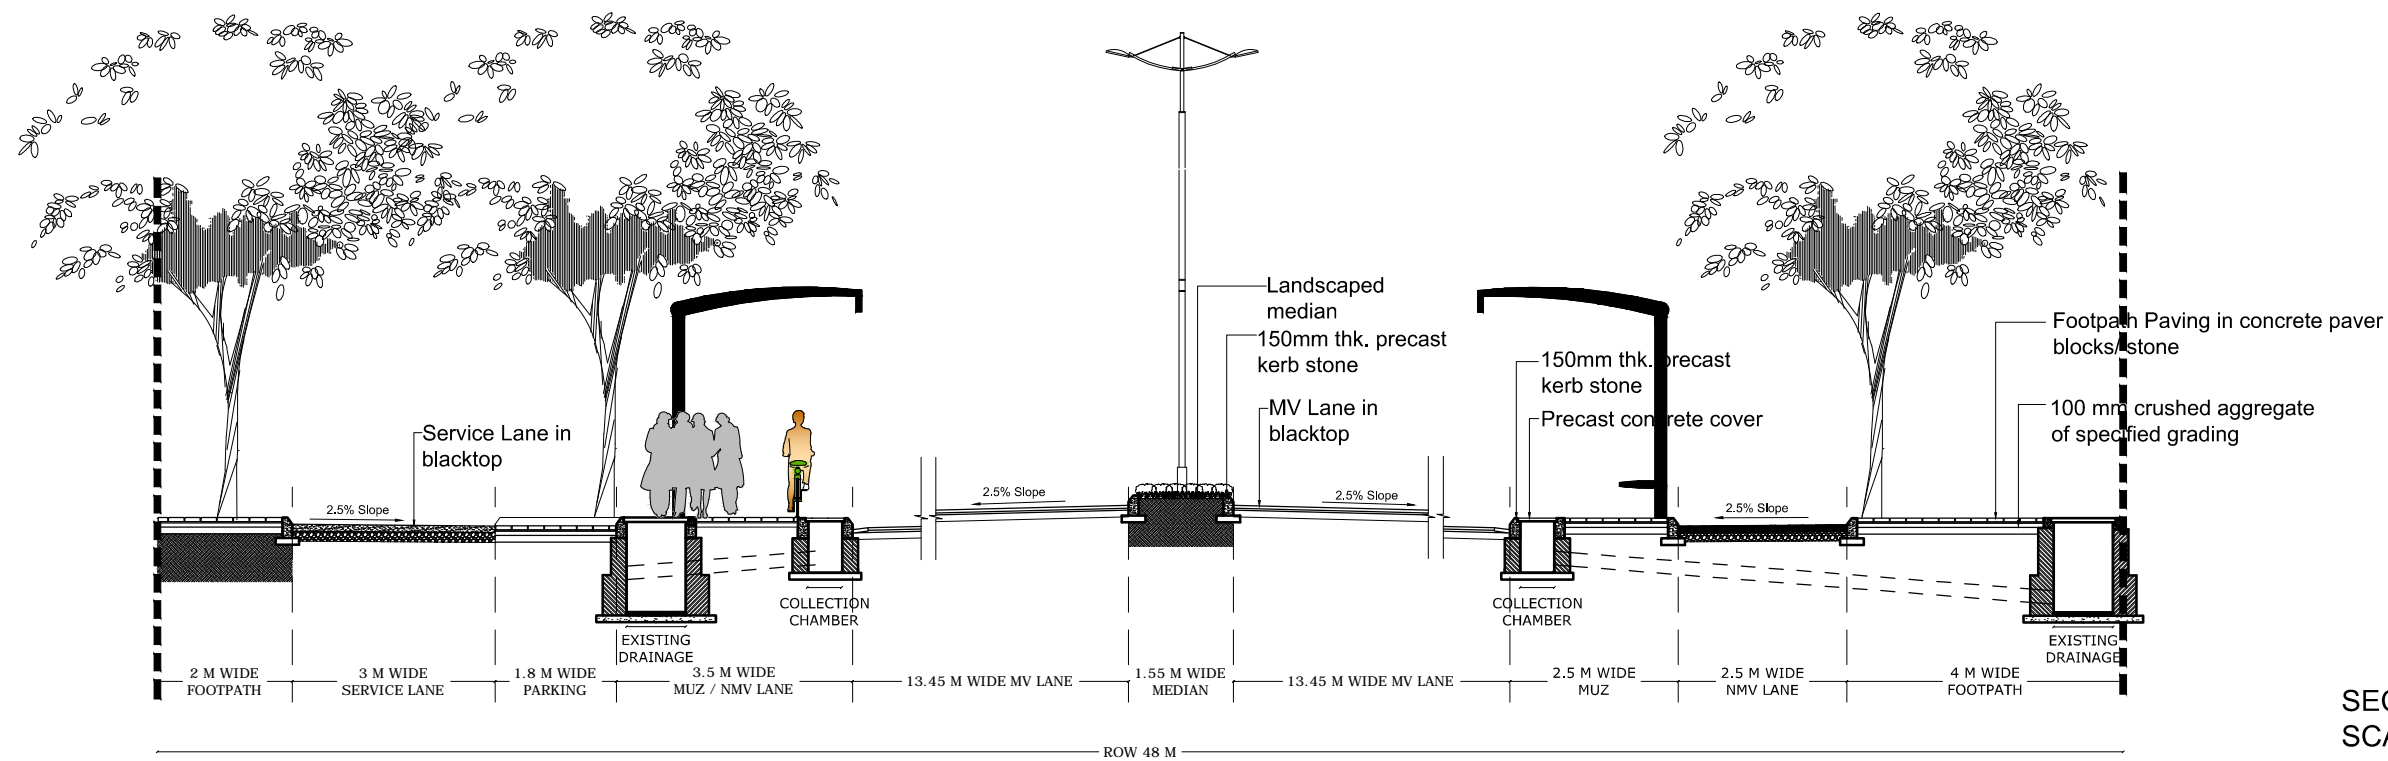

SECTION FF'  
SCALE 1:125

REVISIONS			E-MAIL ISSUES		This drawing is the property of Pradeep Sachdeva Design Associates and may not be used without written consent. Do not scale off this drawing, use figured dimensions only. Verify all dimensions at site .	CLIENT Public Works Department	ARCHITECT <b>PRADEEP SACHDEVA DESIGN ASSOCIATES</b> 4, Windmill Place, Ayanagar Village, New Delhi 110047 Ph: (011) 26503741/3859, Fax: (011) 26502373 e mail : design@ayanagar.com	PROJECT <b>STREET SCAPING OF DELHI ROADS- OUTER RING ROAD</b>	RING ROAD- Nigambodh Ghat to Magazine Road SECTION FF'		DWG NO. RR-102-6/6	REV NO.
No	Date	Descriptions	Date	Descriptions					Proposed Section		SHEET NO. 6	
R.NO	R.DATE										DATE	23/12/2016
											SCALE	AS SHOWN



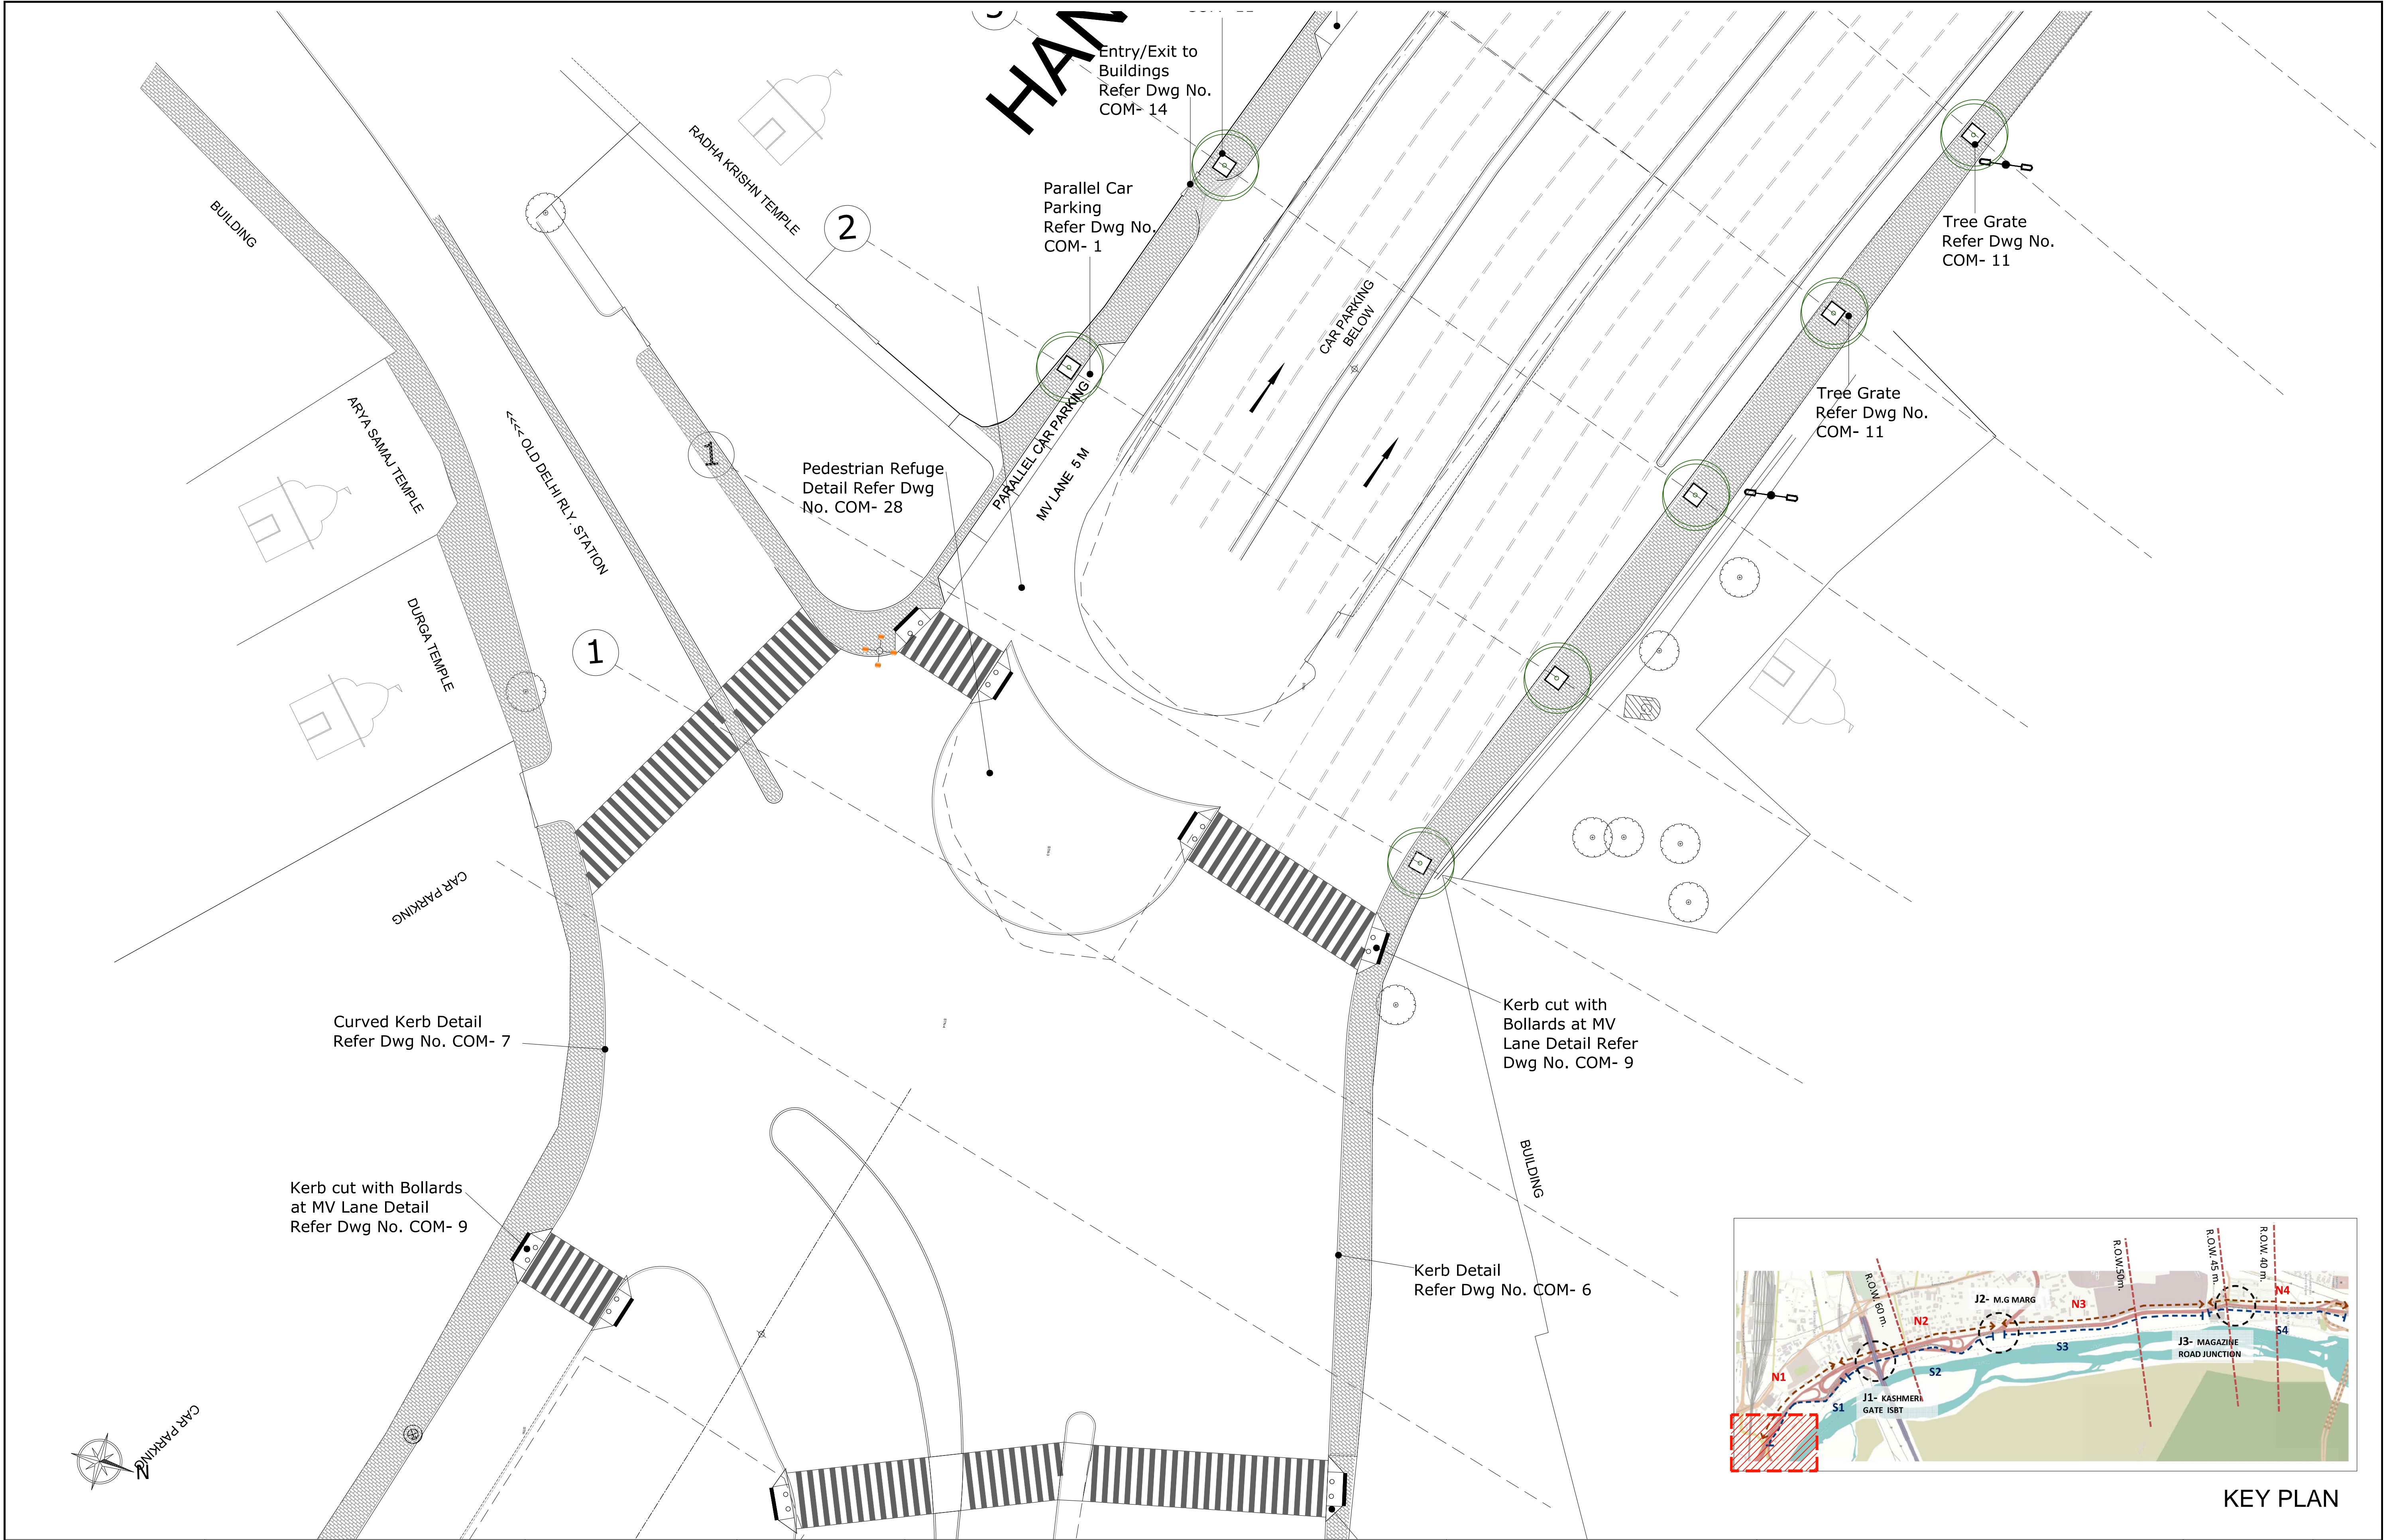

REVISIONS			E-MAIL ISSUES		This drawing is the property of <i>Pradeep Sachdeva Design Associates</i> and may not be used without written consent. Do not scale off this drawing, use figured dimensions only. Verify all dimensions at site .	CLIENT  Public Works Department, GNCTD.	ARCHITECT  <b>PRADEEP SACHDEVA DESIGN ASSOCIATES</b> 4,Windmill Place, Ayanagar Village, New Delhi 110047 Ph:(011)26503741/3859 , Fax :(011)26502373 e mail : design@ayanagar.com	PROJECT  <b>STREET SCAPING OF DELHI ROADS- NIGAMBODH GHAT TO MAGAZINE ROAD</b>	OUTER RING ROAD- NIGAMBODH GHAT TO MAGAZINE ROAD		DWG NO.	REV NO.
No	Date	Descriptions	Date	Descriptions					RR-101-1/27			
R.NO	R.DATE								SHEET NO. 2			
									DATE		23/12/2016	
									SCALE		1:500	



















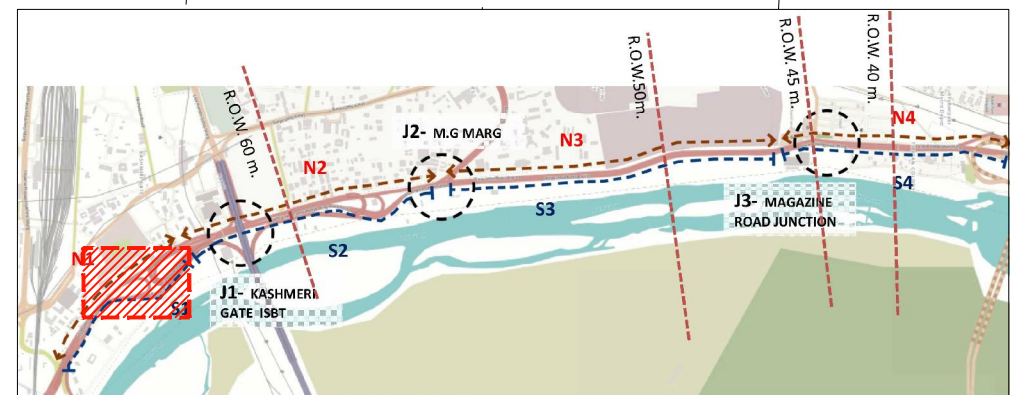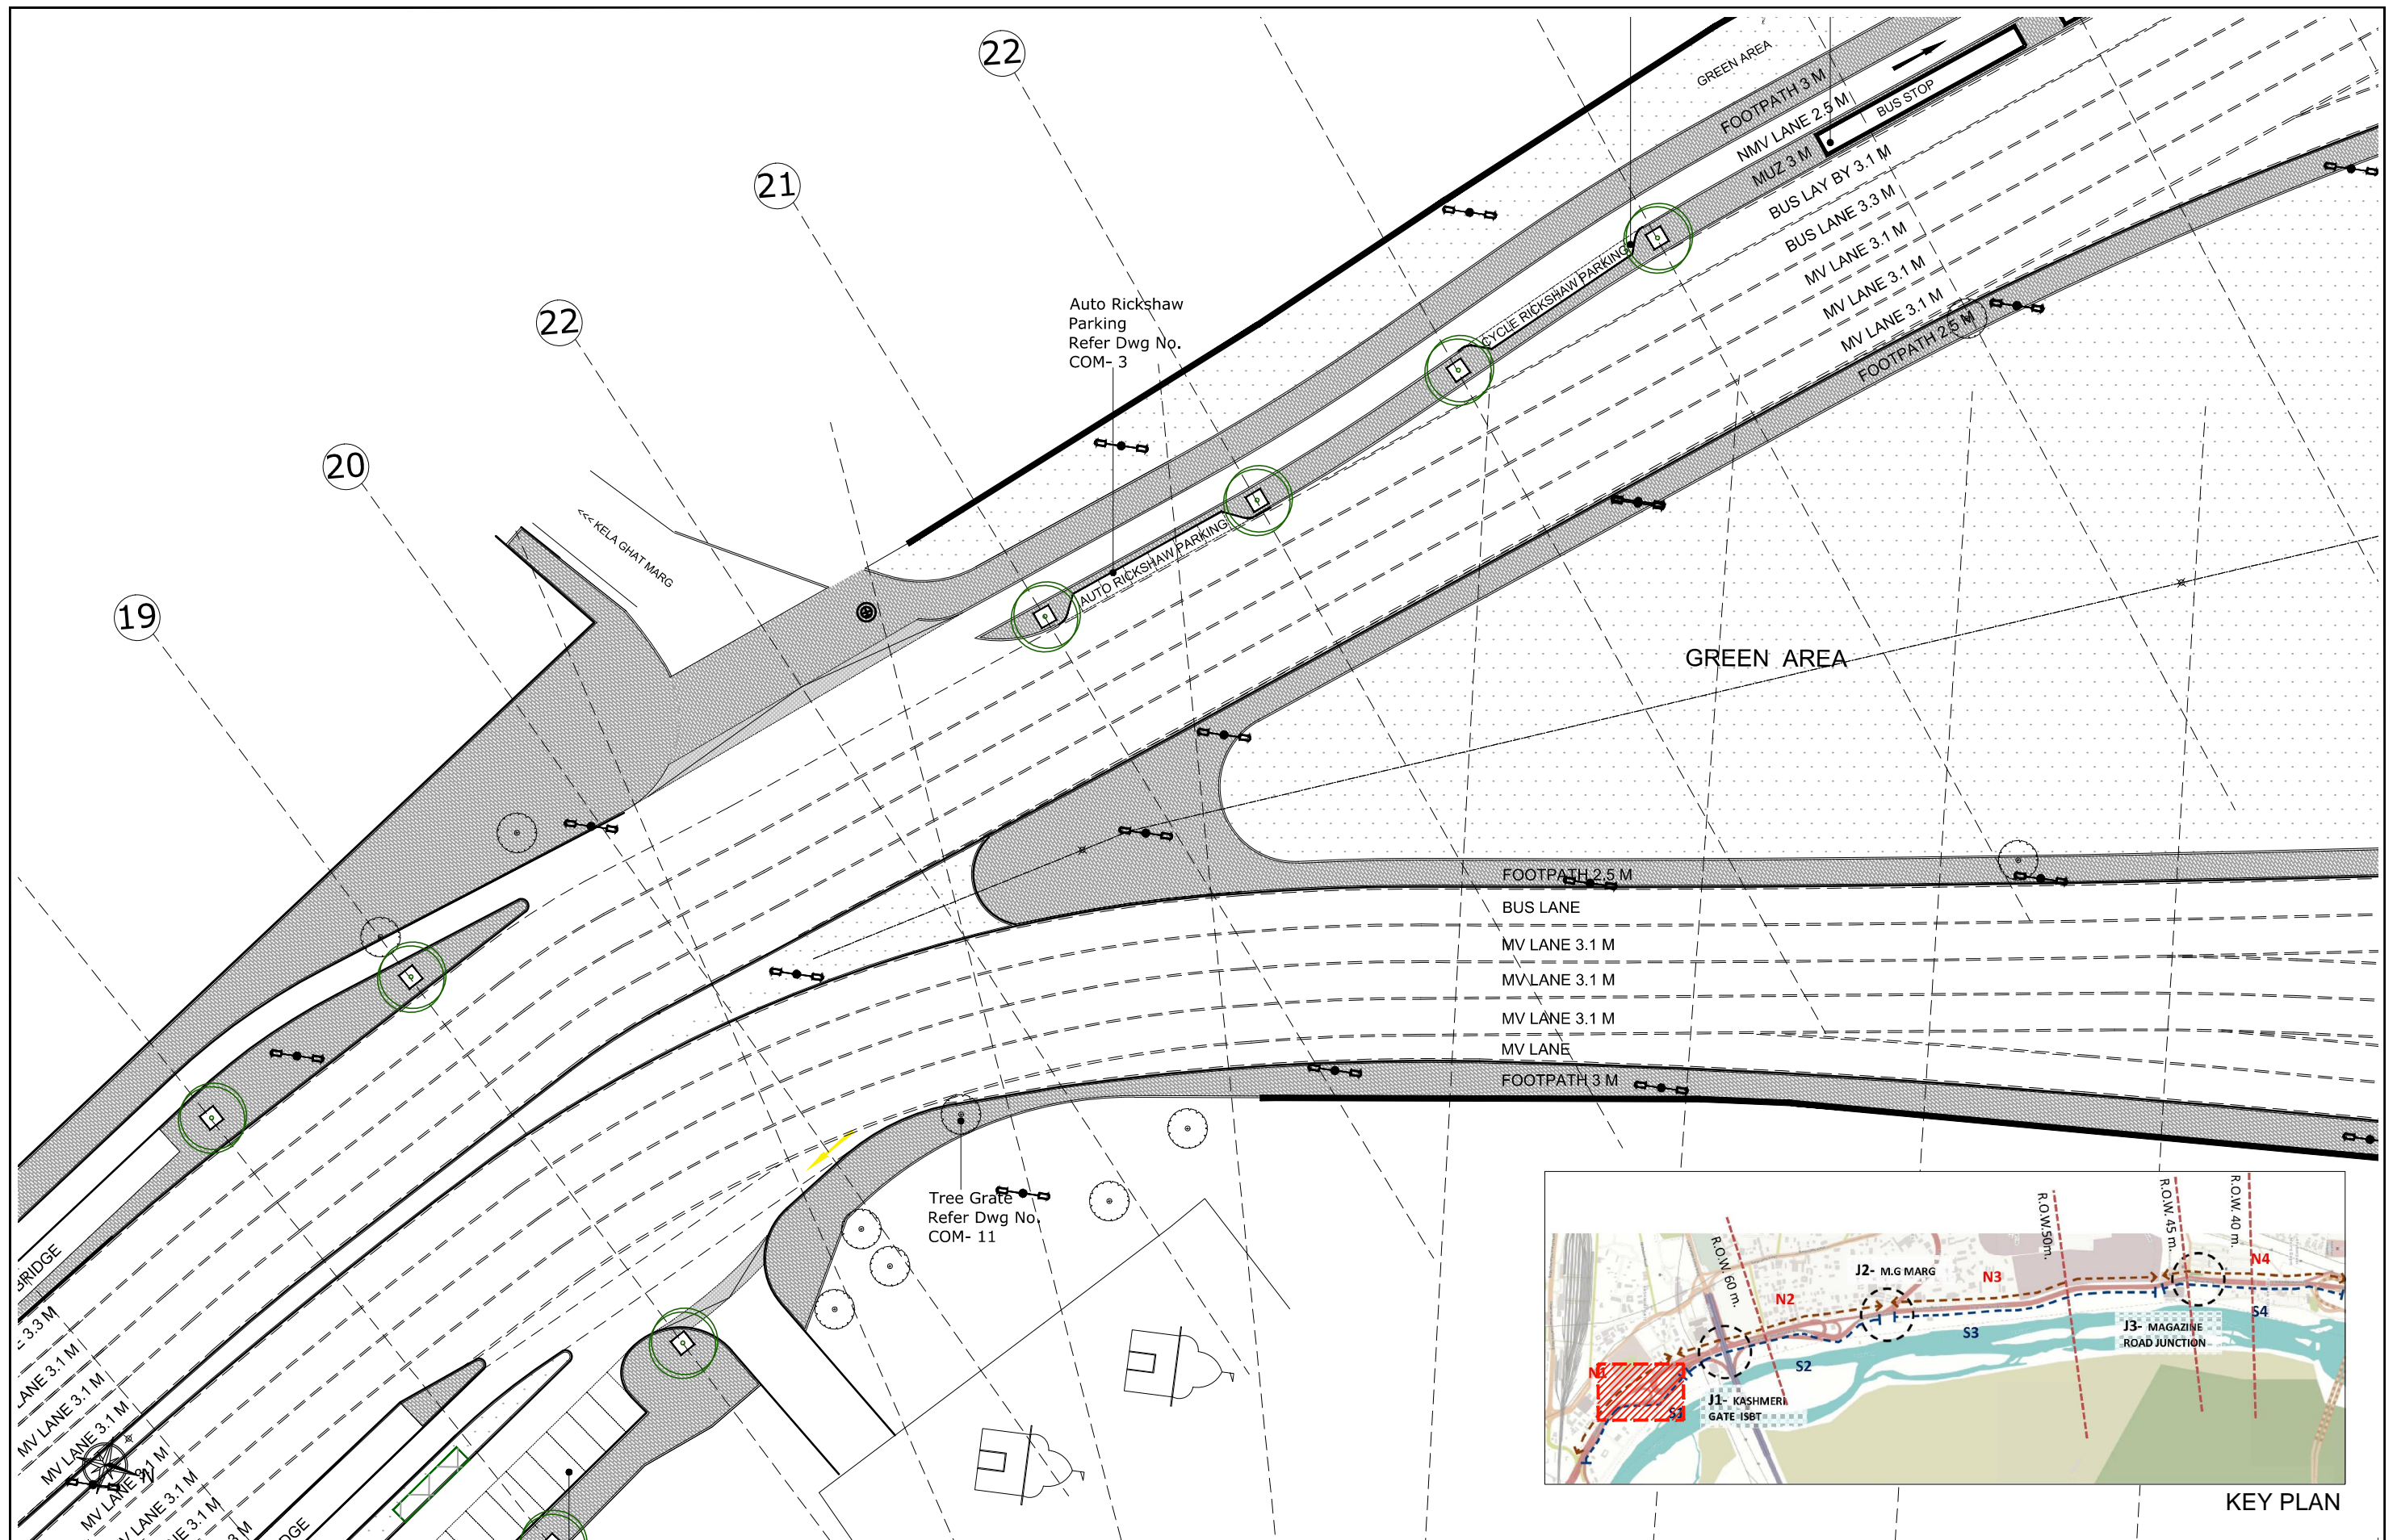

KEY PLAN


REVISIONS			E-MAIL ISSUES		This drawing is the property of <i>Pradeep Sachdeva Design Associates</i> and may not be used without written consent. Do not scale off this drawing, use figured dimensions only. Verify all dimensions at site .	CLIENT  Public Works Department, GNCTD.	ARCHITECT  <b>PRADEEP SACHDEVA DESIGN ASSOCIATES</b> 4,Windmill Place, Ayanagar Village, New Delhi 110047 Ph:(011)26503741/3859 , Fax :(011)26502373 e mail : design@ayanagar.com	PROJECT  <b>STREET SCAPING OF DELHI ROADS- NIGAMBODH GHAT TO MAGAZINE ROAD</b>	OUTER RING ROAD- NIGAMBODH GHAT TO MAGAZINE ROAD   
-----------	--	--	---------------	--	---	---	--	--	--



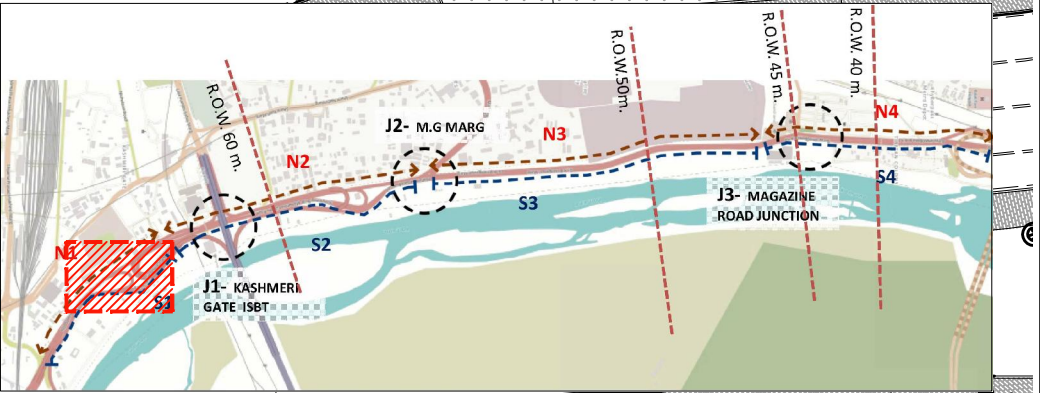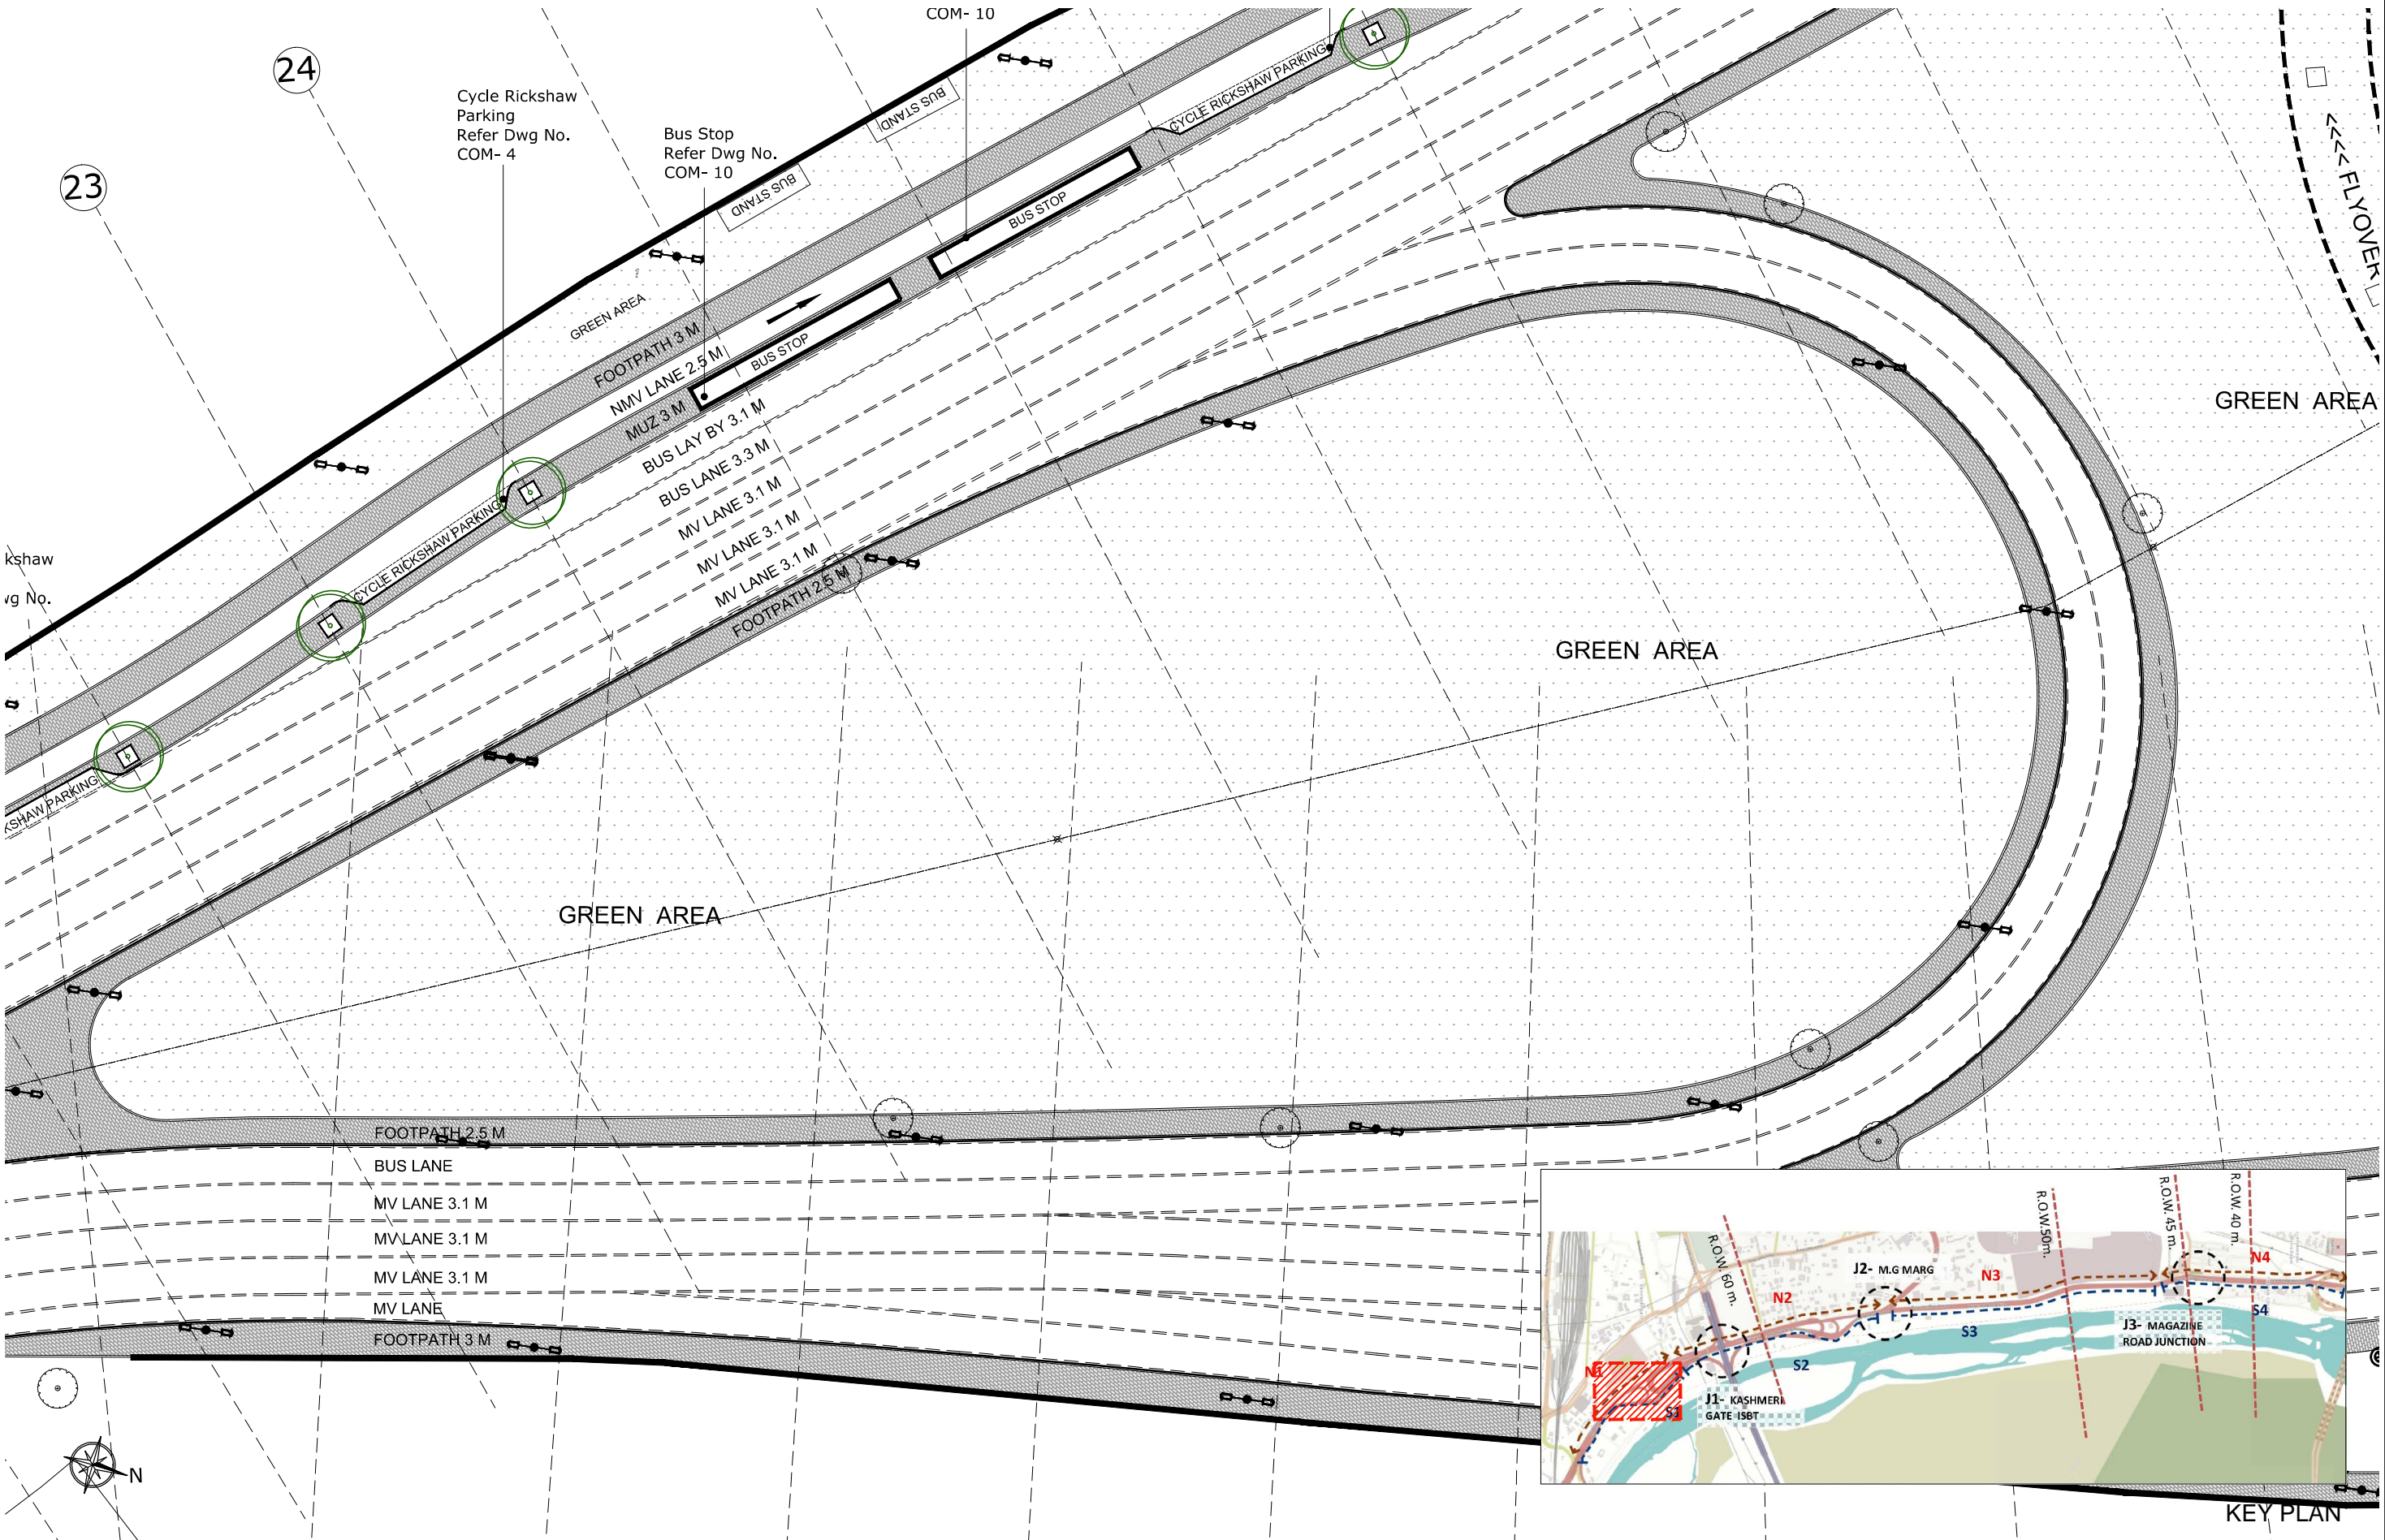


REVISIONS			E-MAIL ISSUES		This drawing is the property of Pradeep Sachdeva Design Associates and may not be used without written consent. Do not scale off this drawing, use figured dimensions only. Verify all dimensions at site .	CLIENT Public Works Department, GNCTD.	ARCHITECT <b>PRADEEP SACHDEVA DESIGN ASSOCIATES</b> 4, Windmill Place, Ayanagar Village, New Delhi 110047 Ph: (011) 26503741/3859, Fax: (011) 26502373 e mail : design@ayanagar.com	PROJECT <b>STREET SCAPING OF DELHI ROADS- NIGAMBODH GHAT TO MAGAZINE ROAD</b>	OUTER RING ROAD- NIGAMBODH GHAT TO MAGAZINE ROAD		DWG NO.	REV NO.
No	Date	Descriptions	Date	Descriptions							RR-101-6/27	
R.NO	R.DATE								Proposed Plan		SHEET NO. 6	
											DATE	23/12/2016
											SCALE	1:500



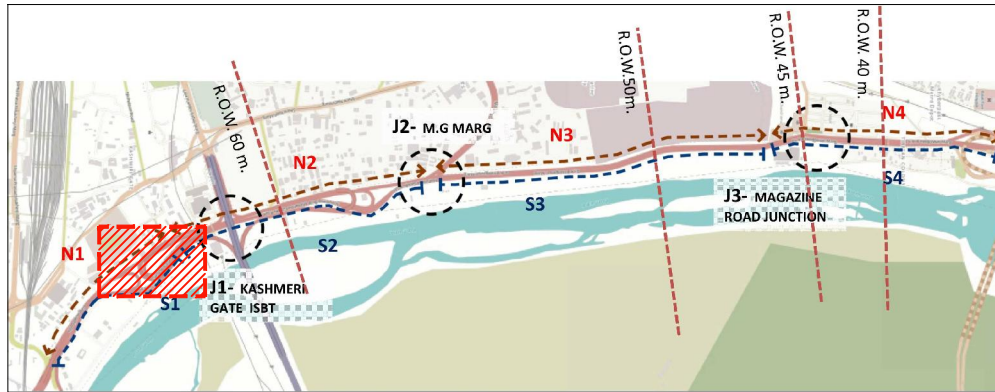


KEY PLAN

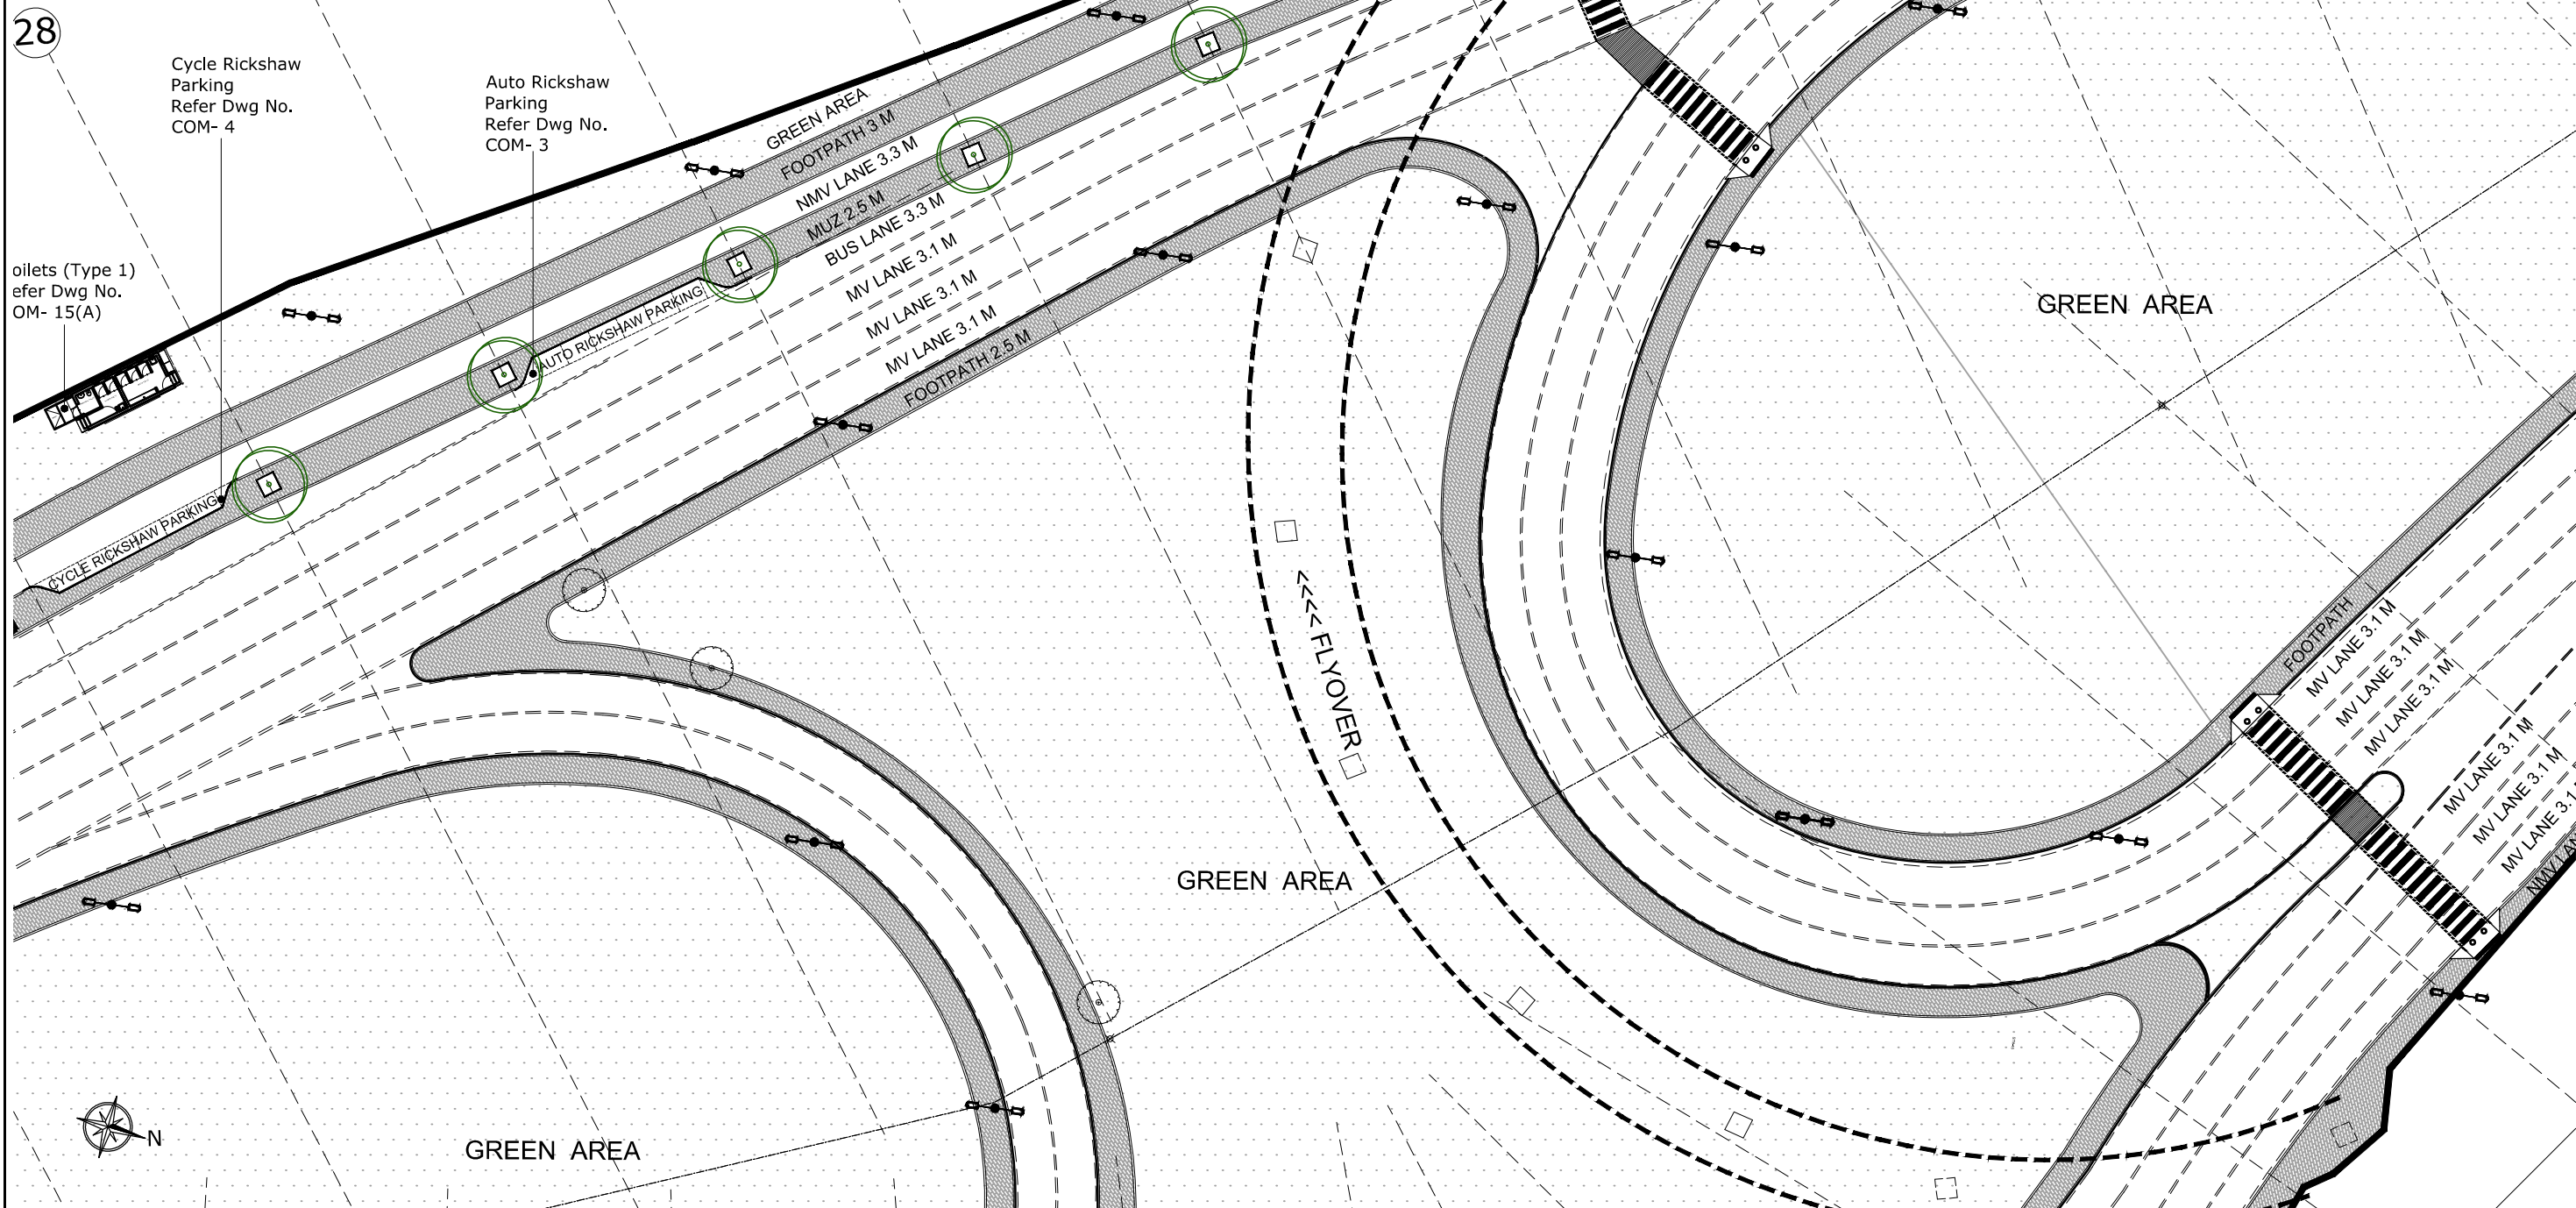



REVISIONS			E-MAIL ISSUES		This drawing is the property of Pradeep Sachdeva Design Associates and may not be used without written consent. Do not scale off this drawing, use figured dimensions only. Verify all dimensions at site .	CLIENT Public Works Department, GNCTD.	ARCHITECT <b>PRADEEP SACHDEVA DESIGN ASSOCIATES</b> 4, Windmill Place, Ayanagar Village, New Delhi 110047 Ph: (011) 26503741/3859, Fax: (011) 26502373 e mail : design@ayanagar.com	PROJECT <b>STREET SCAPING OF DELHI ROADS- NIGAMBODH GHAT TO MAGAZINE ROAD</b>	OUTER RING ROAD- NIGAMBODH GHAT TO MAGAZINE ROAD		DWG NO.	REV NO.
No	Date	Descriptions	Date	Descriptions					RR-101-7/27		SHEET NO. 7	
R.NO	R.DATE								Proposed Plan		DATE	10/06/2016
											SCALE	1:500



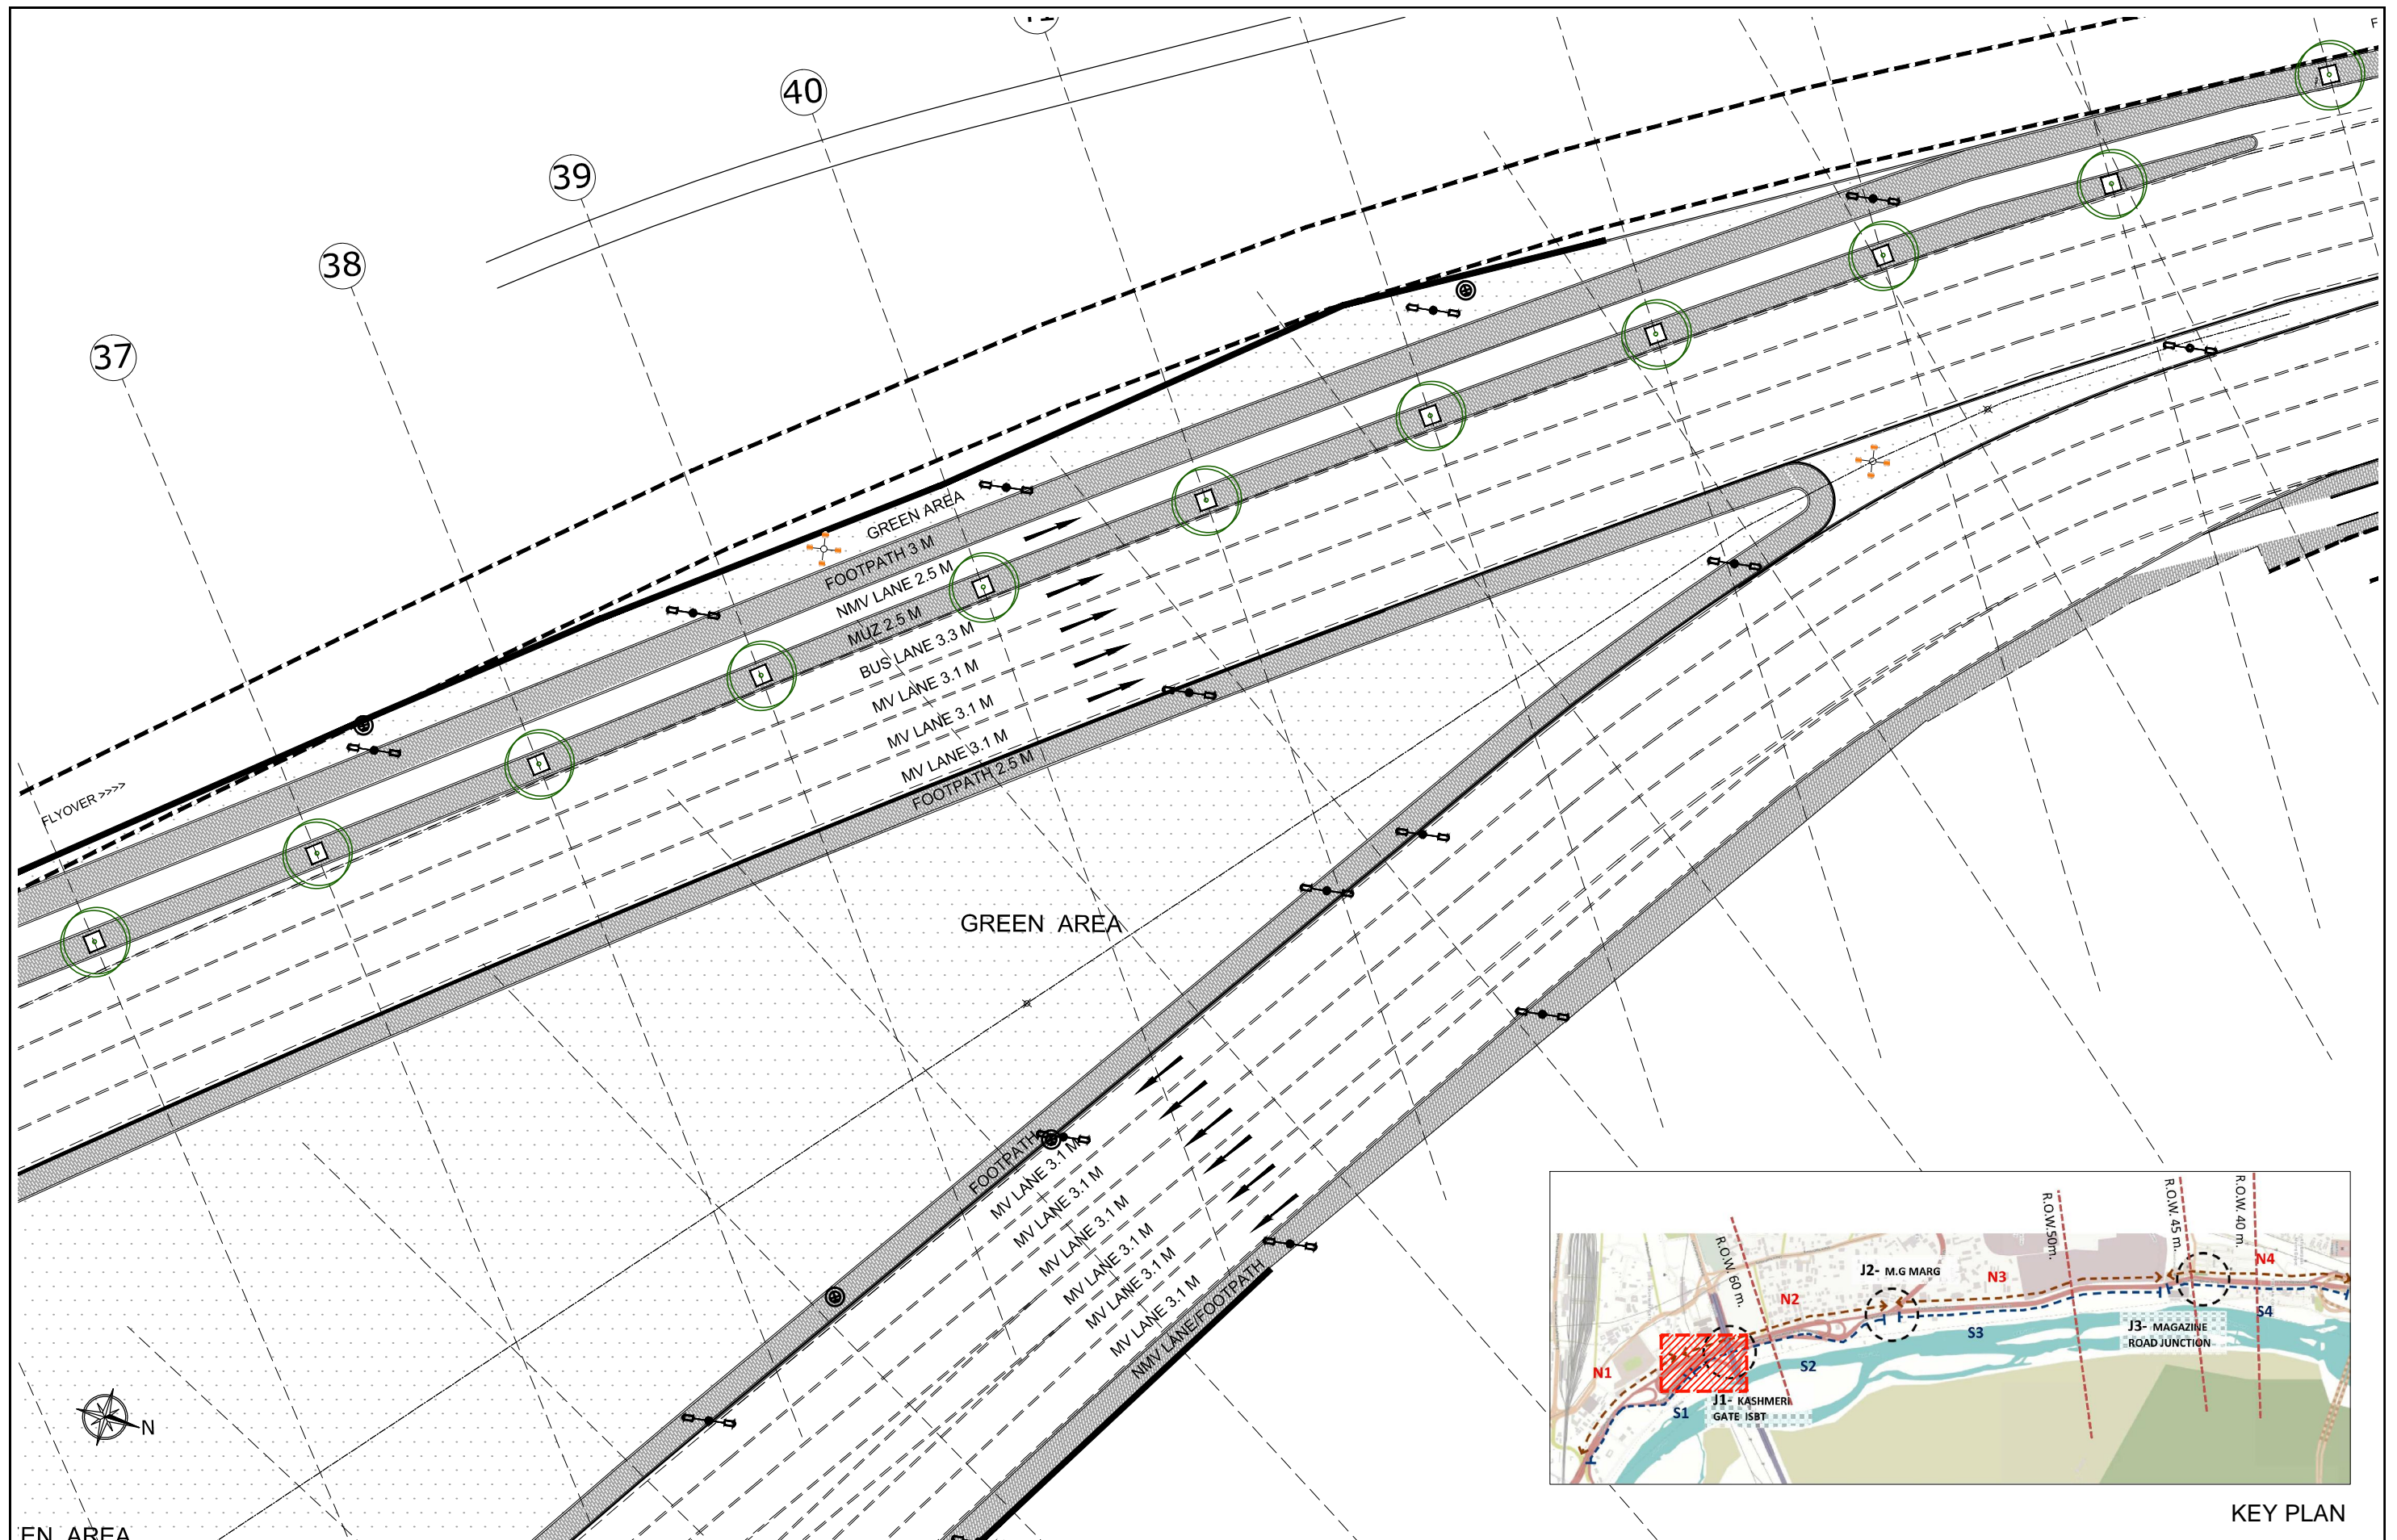

REVISIONS			E-MAIL ISSUES		This drawing is the property of <i>Pradeep Sachdeva Design Associates</i> and may not be used without written consent. Do not scale off this drawing, use figured dimensions only. Verify all dimensions at site .	CLIENT  Public Works Department, GNCTD.	ARCHITECT  <b>PRADEEP SACHDEVA DESIGN ASSOCIATES</b> 4,Windmill Place, Ayanagar Village, New Delhi 110047 Ph:(011)26503741/3859 , Fax :(011)26502373 e mail : design@ayanagar.com	PROJECT  <b>STREET SCAPING OF DELHI ROADS- NIGAMBODH GHAT TO MAGAZINE ROAD</b>	OUTER RING ROAD- NIGAMBODH GHAT TO MAGAZINE ROAD	DWG NO.	REV NO.
No	Date	Descriptions	Date	Descriptions						RR-101-8/29	
R.NO	R.DATE									SHEET NO. 8	
										DATE	10/06/2016
										SCALE	1:500




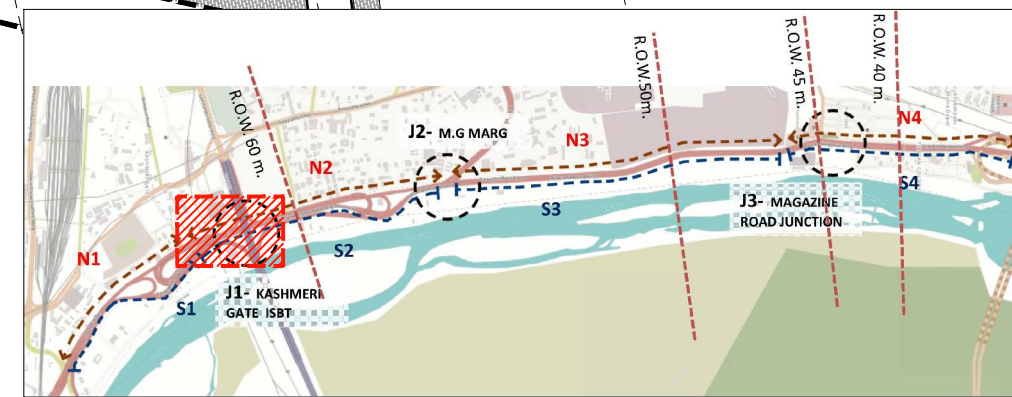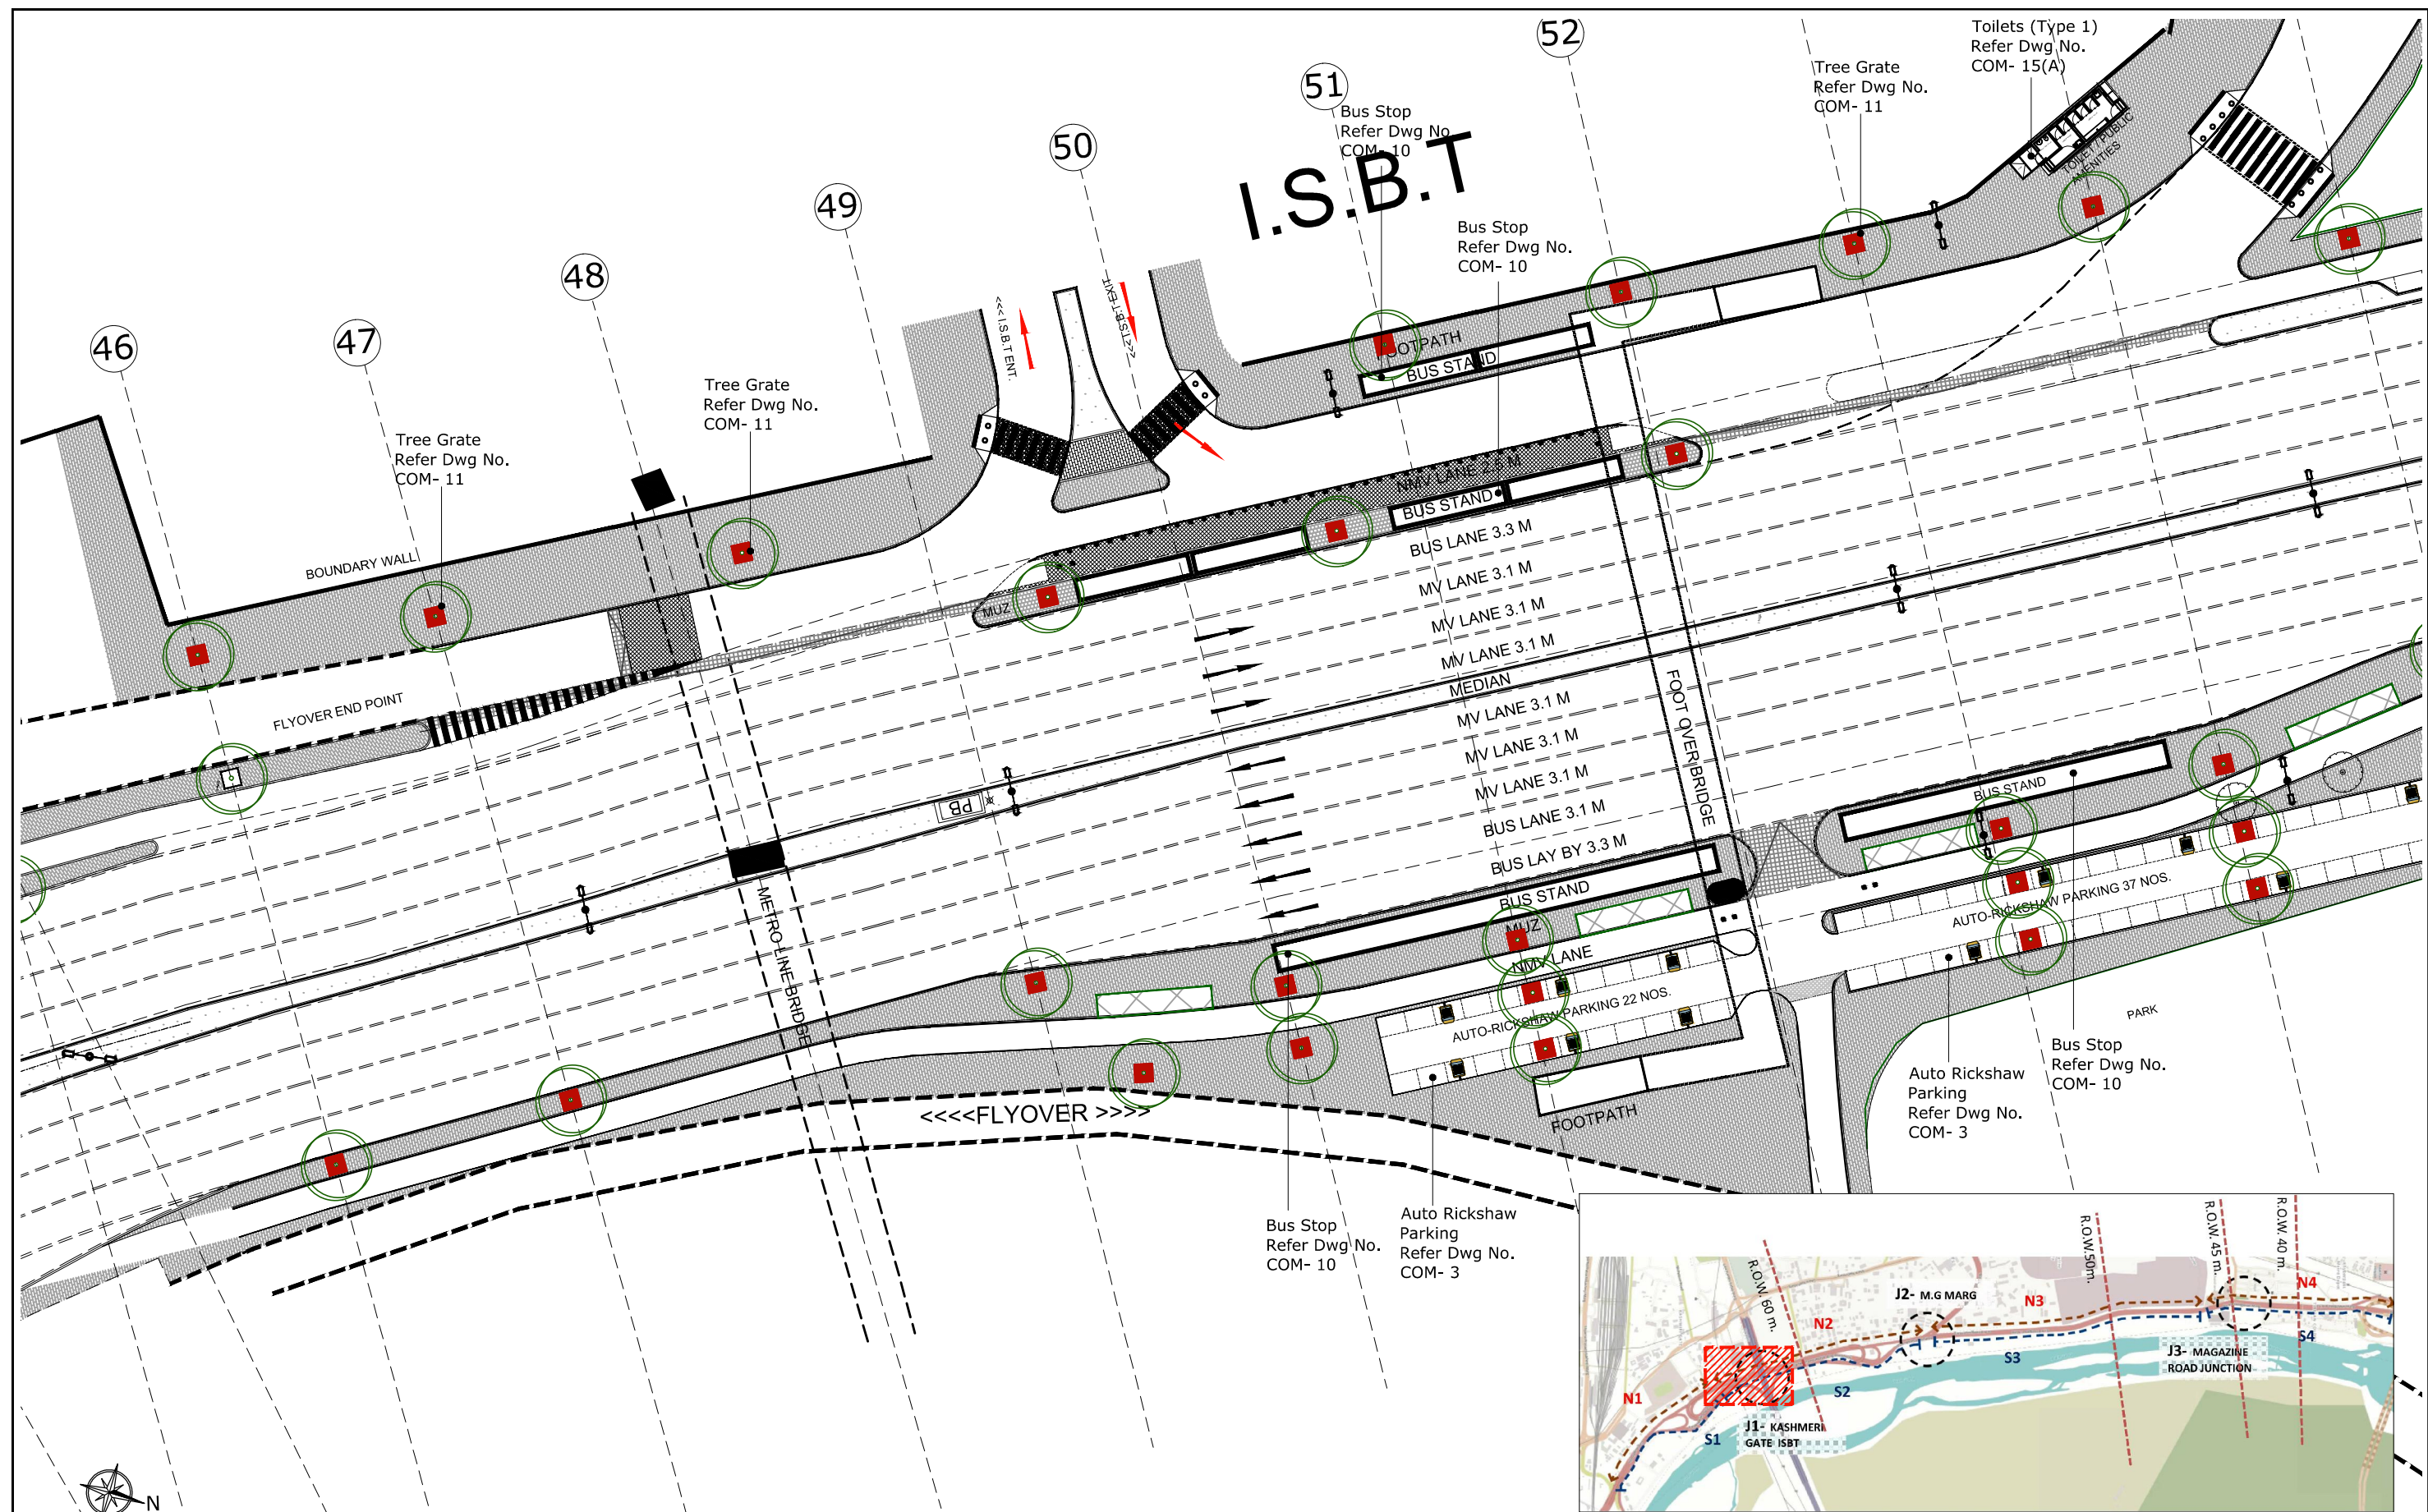

KEY PLAN



REVISIONS			E-MAIL ISSUES		This drawing is the property of <i>Pradeep Sachdeva Design Associates</i> and may not be used without written consent. Do not scale off this drawing, use figured dimensions only. Verify all dimensions at site .	CLIENT  Public Works Department, GNCTD.	ARCHITECT  <b>PRADEEP SACHDEVA DESIGN ASSOCIATES</b> 4, Windmill Place, Ayanagar Village, New Delhi 110047 Ph: (011)26503741/3859 , Fax : (011)26502373 e mail : design@ayanagar.com	PROJECT  <b>STREET SCAPING OF DELHI ROADS- NIGAMBODH GHAT TO MAGAZINE ROAD</b>	OUTER RING ROAD- NIGAMBODH GHAT TO MAGAZINE ROAD	DWG NO. RR-101-9/27	REV NO.
No	Date	Descriptions	Date	Descriptions					SHEET NO. 9		
R.NO	R.DATE								DATE 10/06/2016		
									SCALE 1:500		



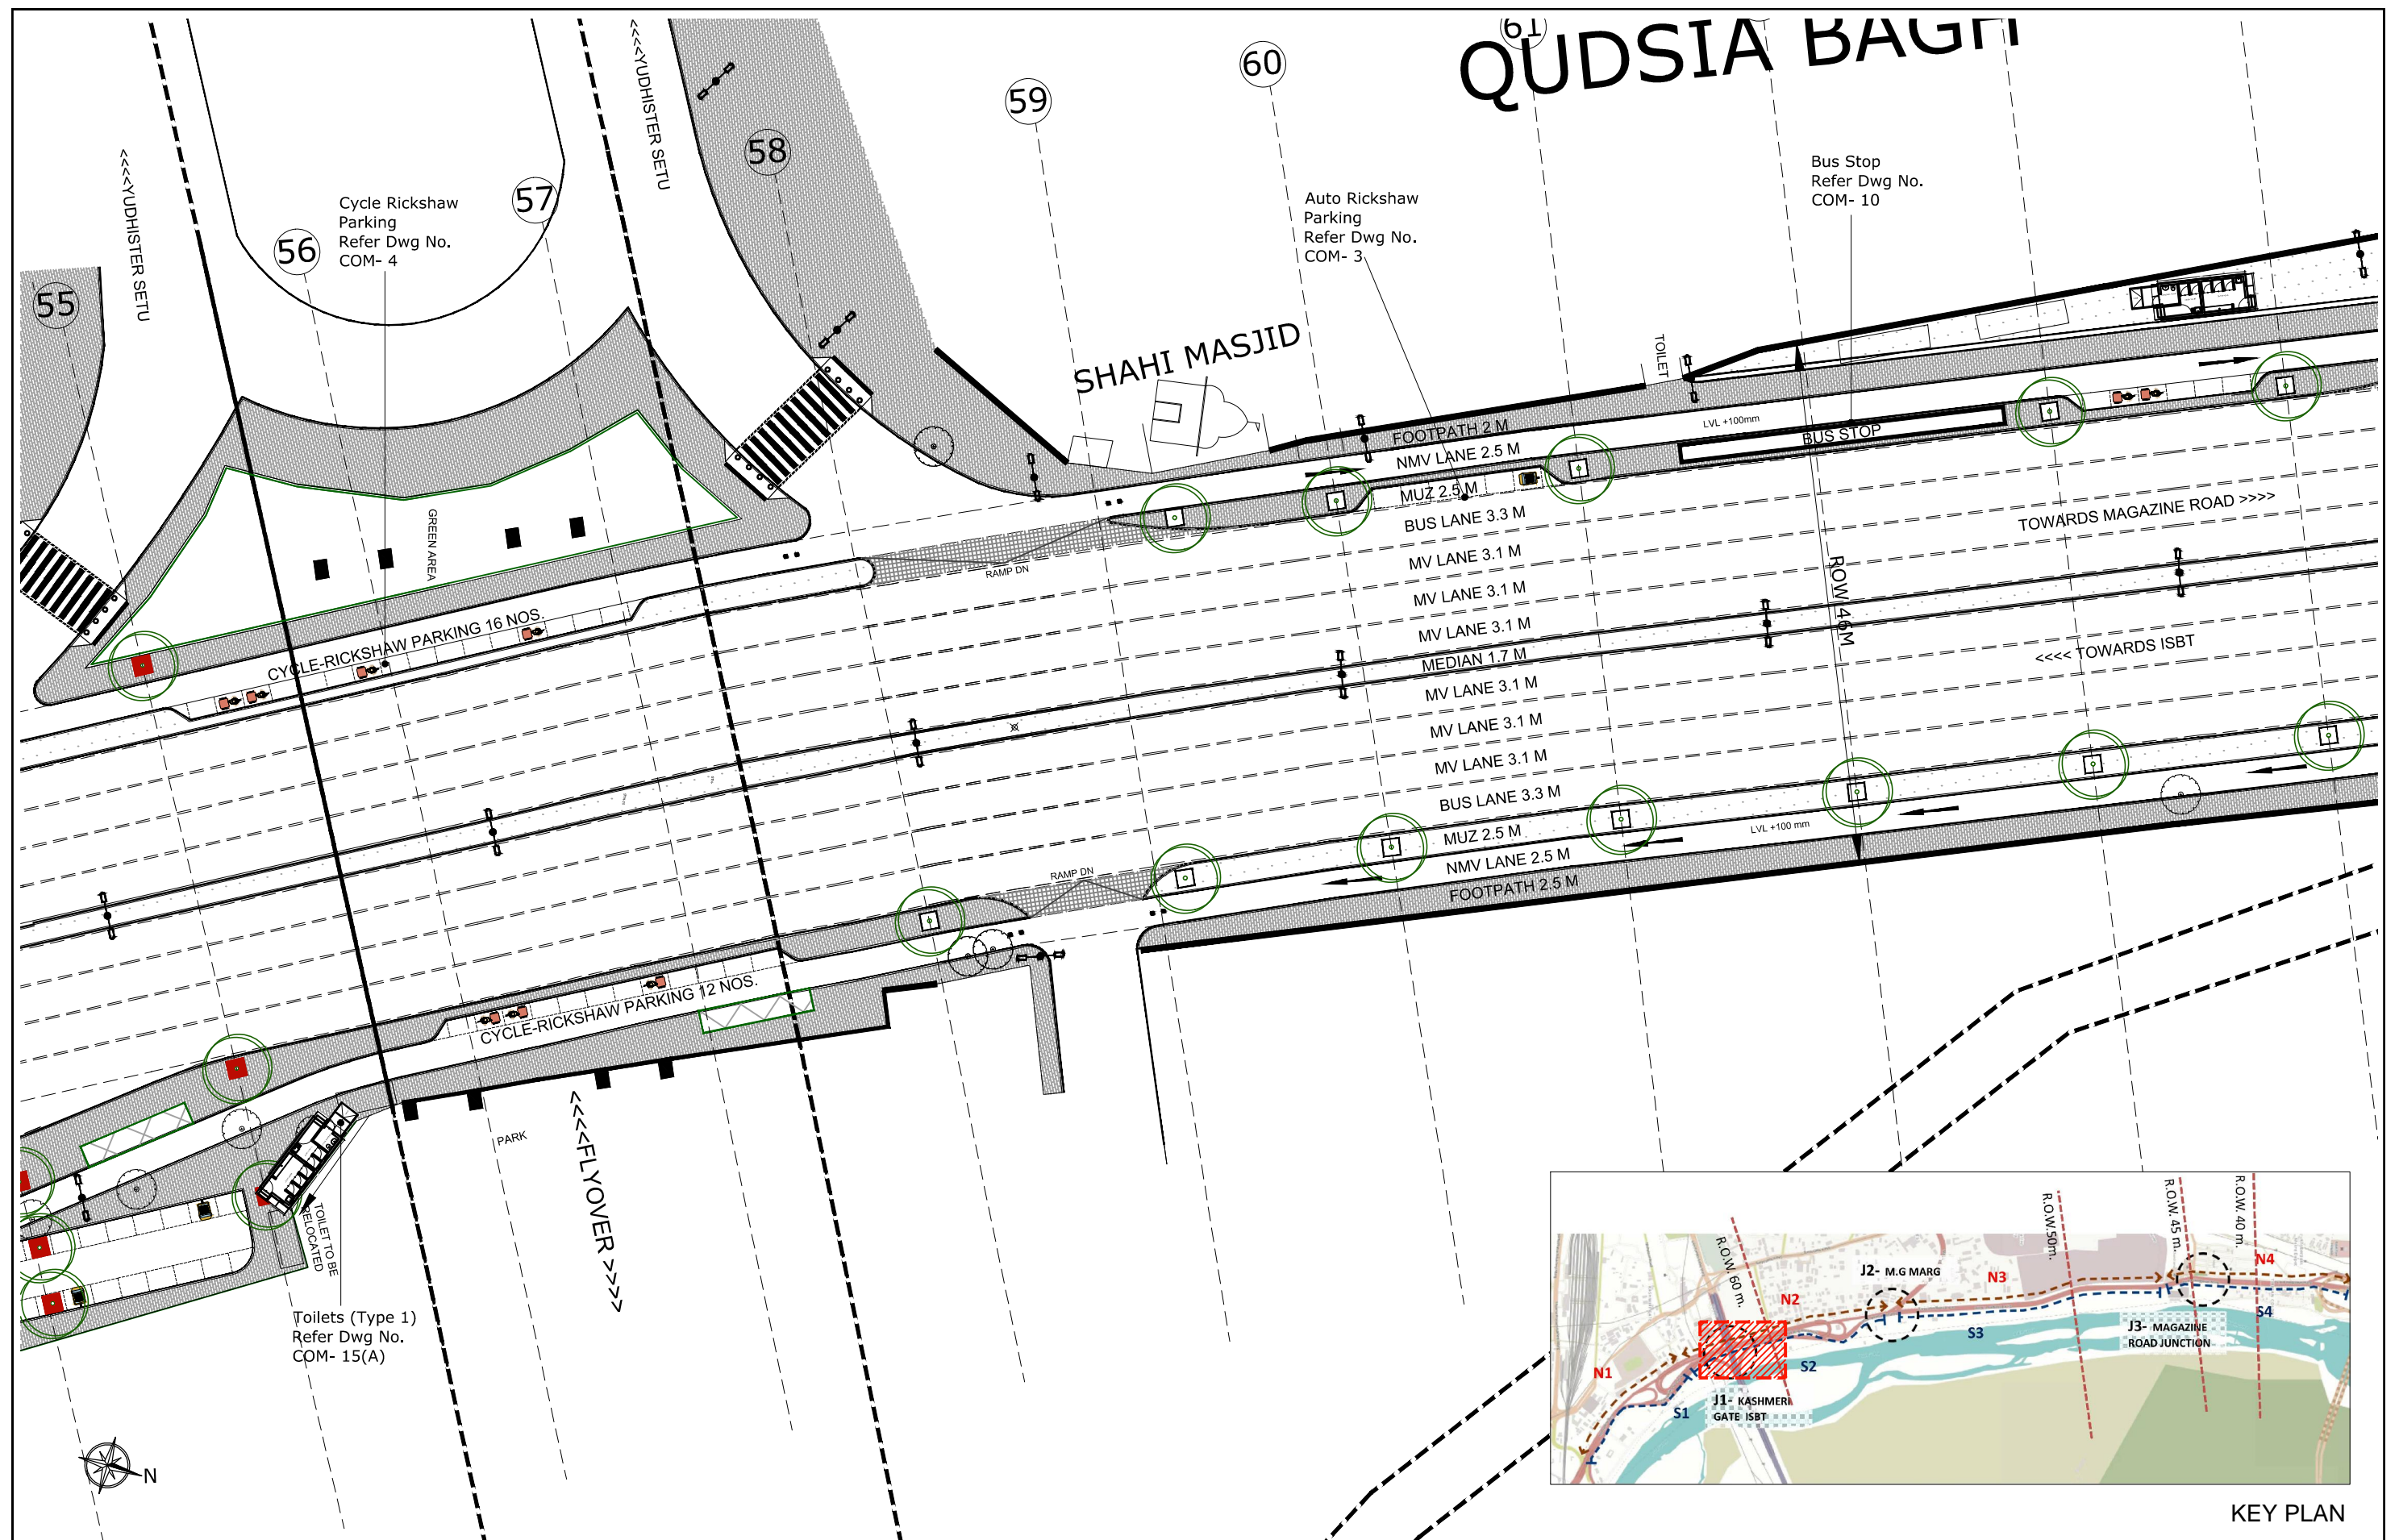

REVISIONS			E-MAIL ISSUES		This drawing is the property of Pradeep Sachdeva Design Associates and may not be used without written consent. Do not scale off this drawing, use figured dimensions only. Verify all dimensions at site .	CLIENT Public Works Department, GNCTD.	ARCHITECT <b>PRADEEP SACHDEVA DESIGN ASSOCIATES</b> 4, Windmill Place, Ayanagar Village, New Delhi 110047 Ph: (011) 26503741/3859, Fax: (011) 26502373 e mail : design@ayanagar.com	PROJECT <b>STREET SCAPING OF DELHI ROADS- NIGAMBODH GHAT TO MAGAZINE ROAD</b>	OUTER RING ROAD- NIGAMBODH GHAT TO MAGAZINE ROAD		DWG NO.	REV NO.
No	Date	Descriptions	Date	Descriptions					Proposed Plan		RR-101-10/27	
R.NO	R.DATE										SHEET NO. 10	
											DATE	10/06/2016
											SCALE	1:500




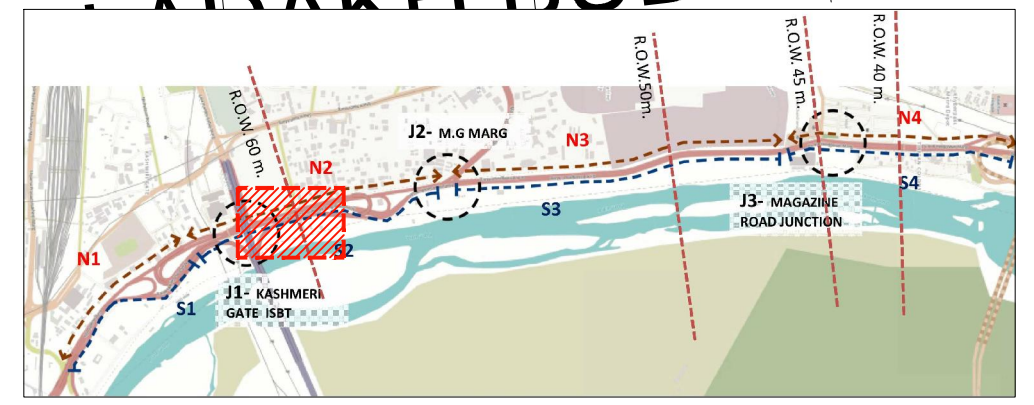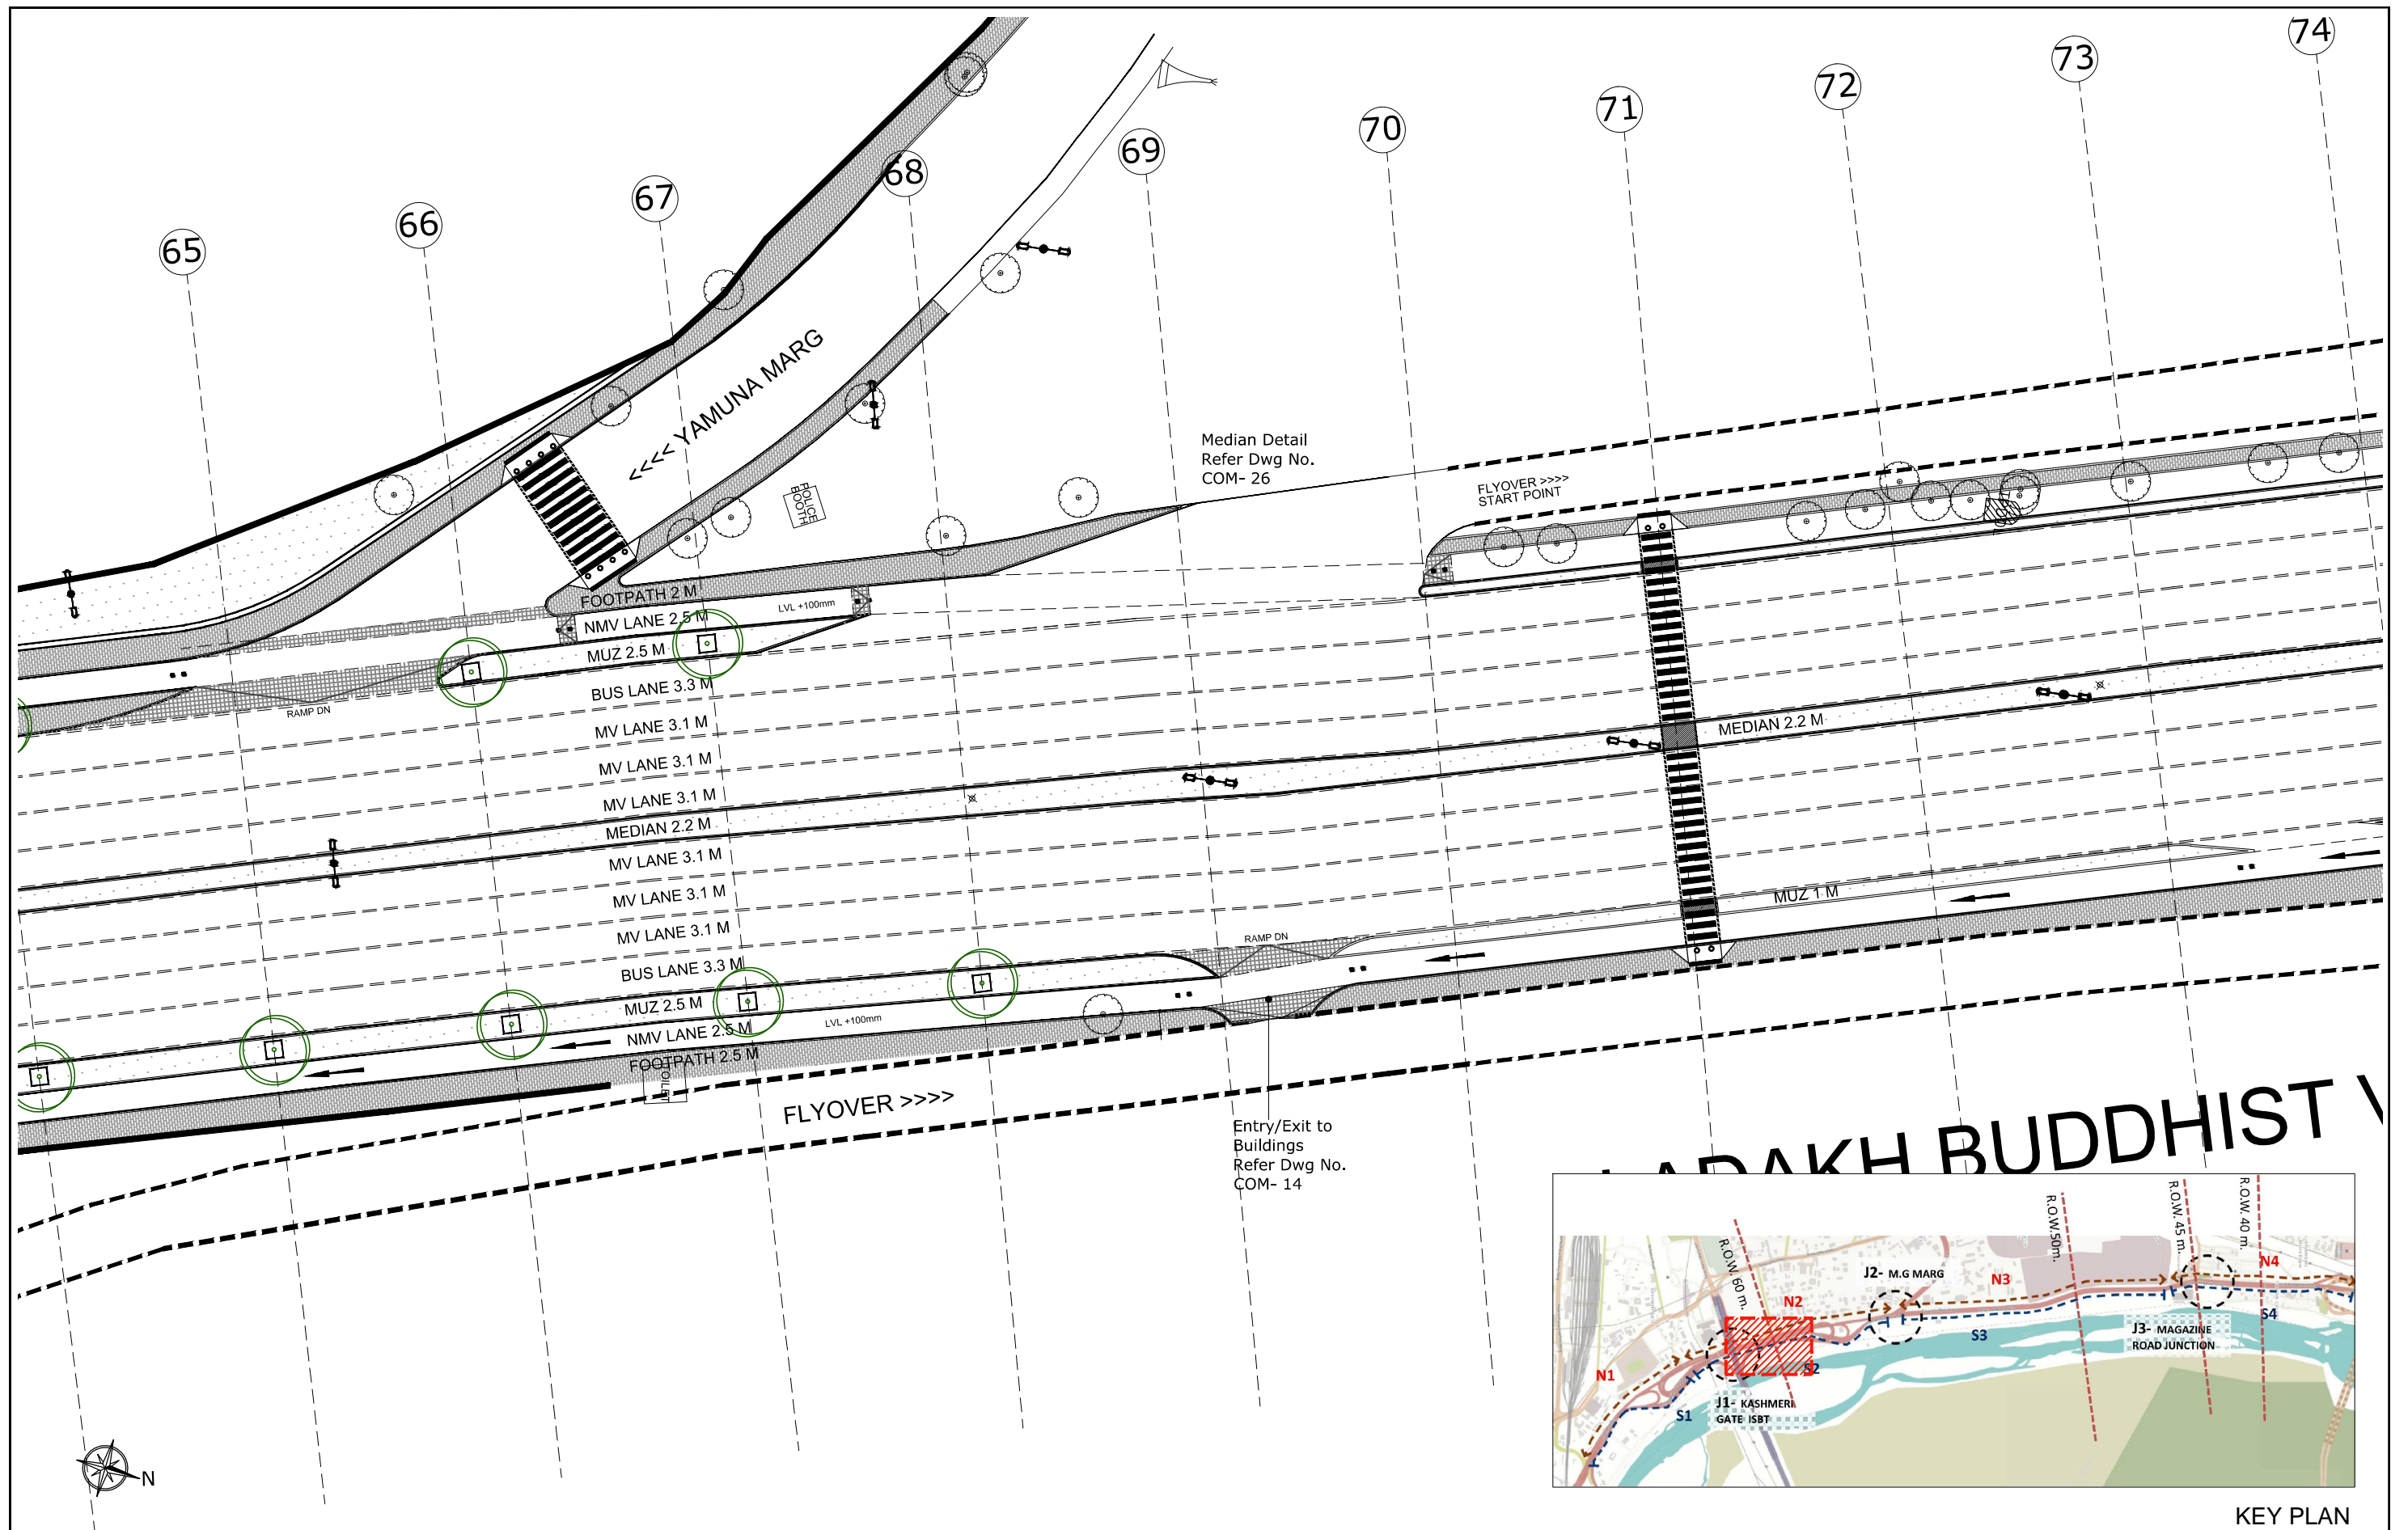

KEY PLAN


REVISIONS			E-MAIL ISSUES		This drawing is the property of Pradeep Sachdeva Design Associates and may not be used without written consent. Do not scale off this drawing, use figured dimensions only. Verify all dimensions at site .	CLIENT Public Works Department, GNCTD.	ARCHITECT <b>PRADEEP SACHDEVA DESIGN ASSOCIATES</b> 4, Windmill Place, Ayanagar Village, New Delhi 110047 Ph: (011) 26503741/3859, Fax: (011) 26502373 e mail : design@ayanagar.com	PROJECT <b>STREET SCAPING OF DELHI ROADS- NIGAMBODH GHAT TO MAGAZINE ROAD</b>	OUTER RING ROAD- NIGAMBODH GHAT TO MAGAZINE ROAD		DWG NO.	REV NO.
No	Date	Descriptions	Date	Descriptions							RR-101-11/27	
R.NO	R.DATE										SHEET NO. 11	
									Proposed Plan		DATE	10/06/2016
											SCALE	1:500



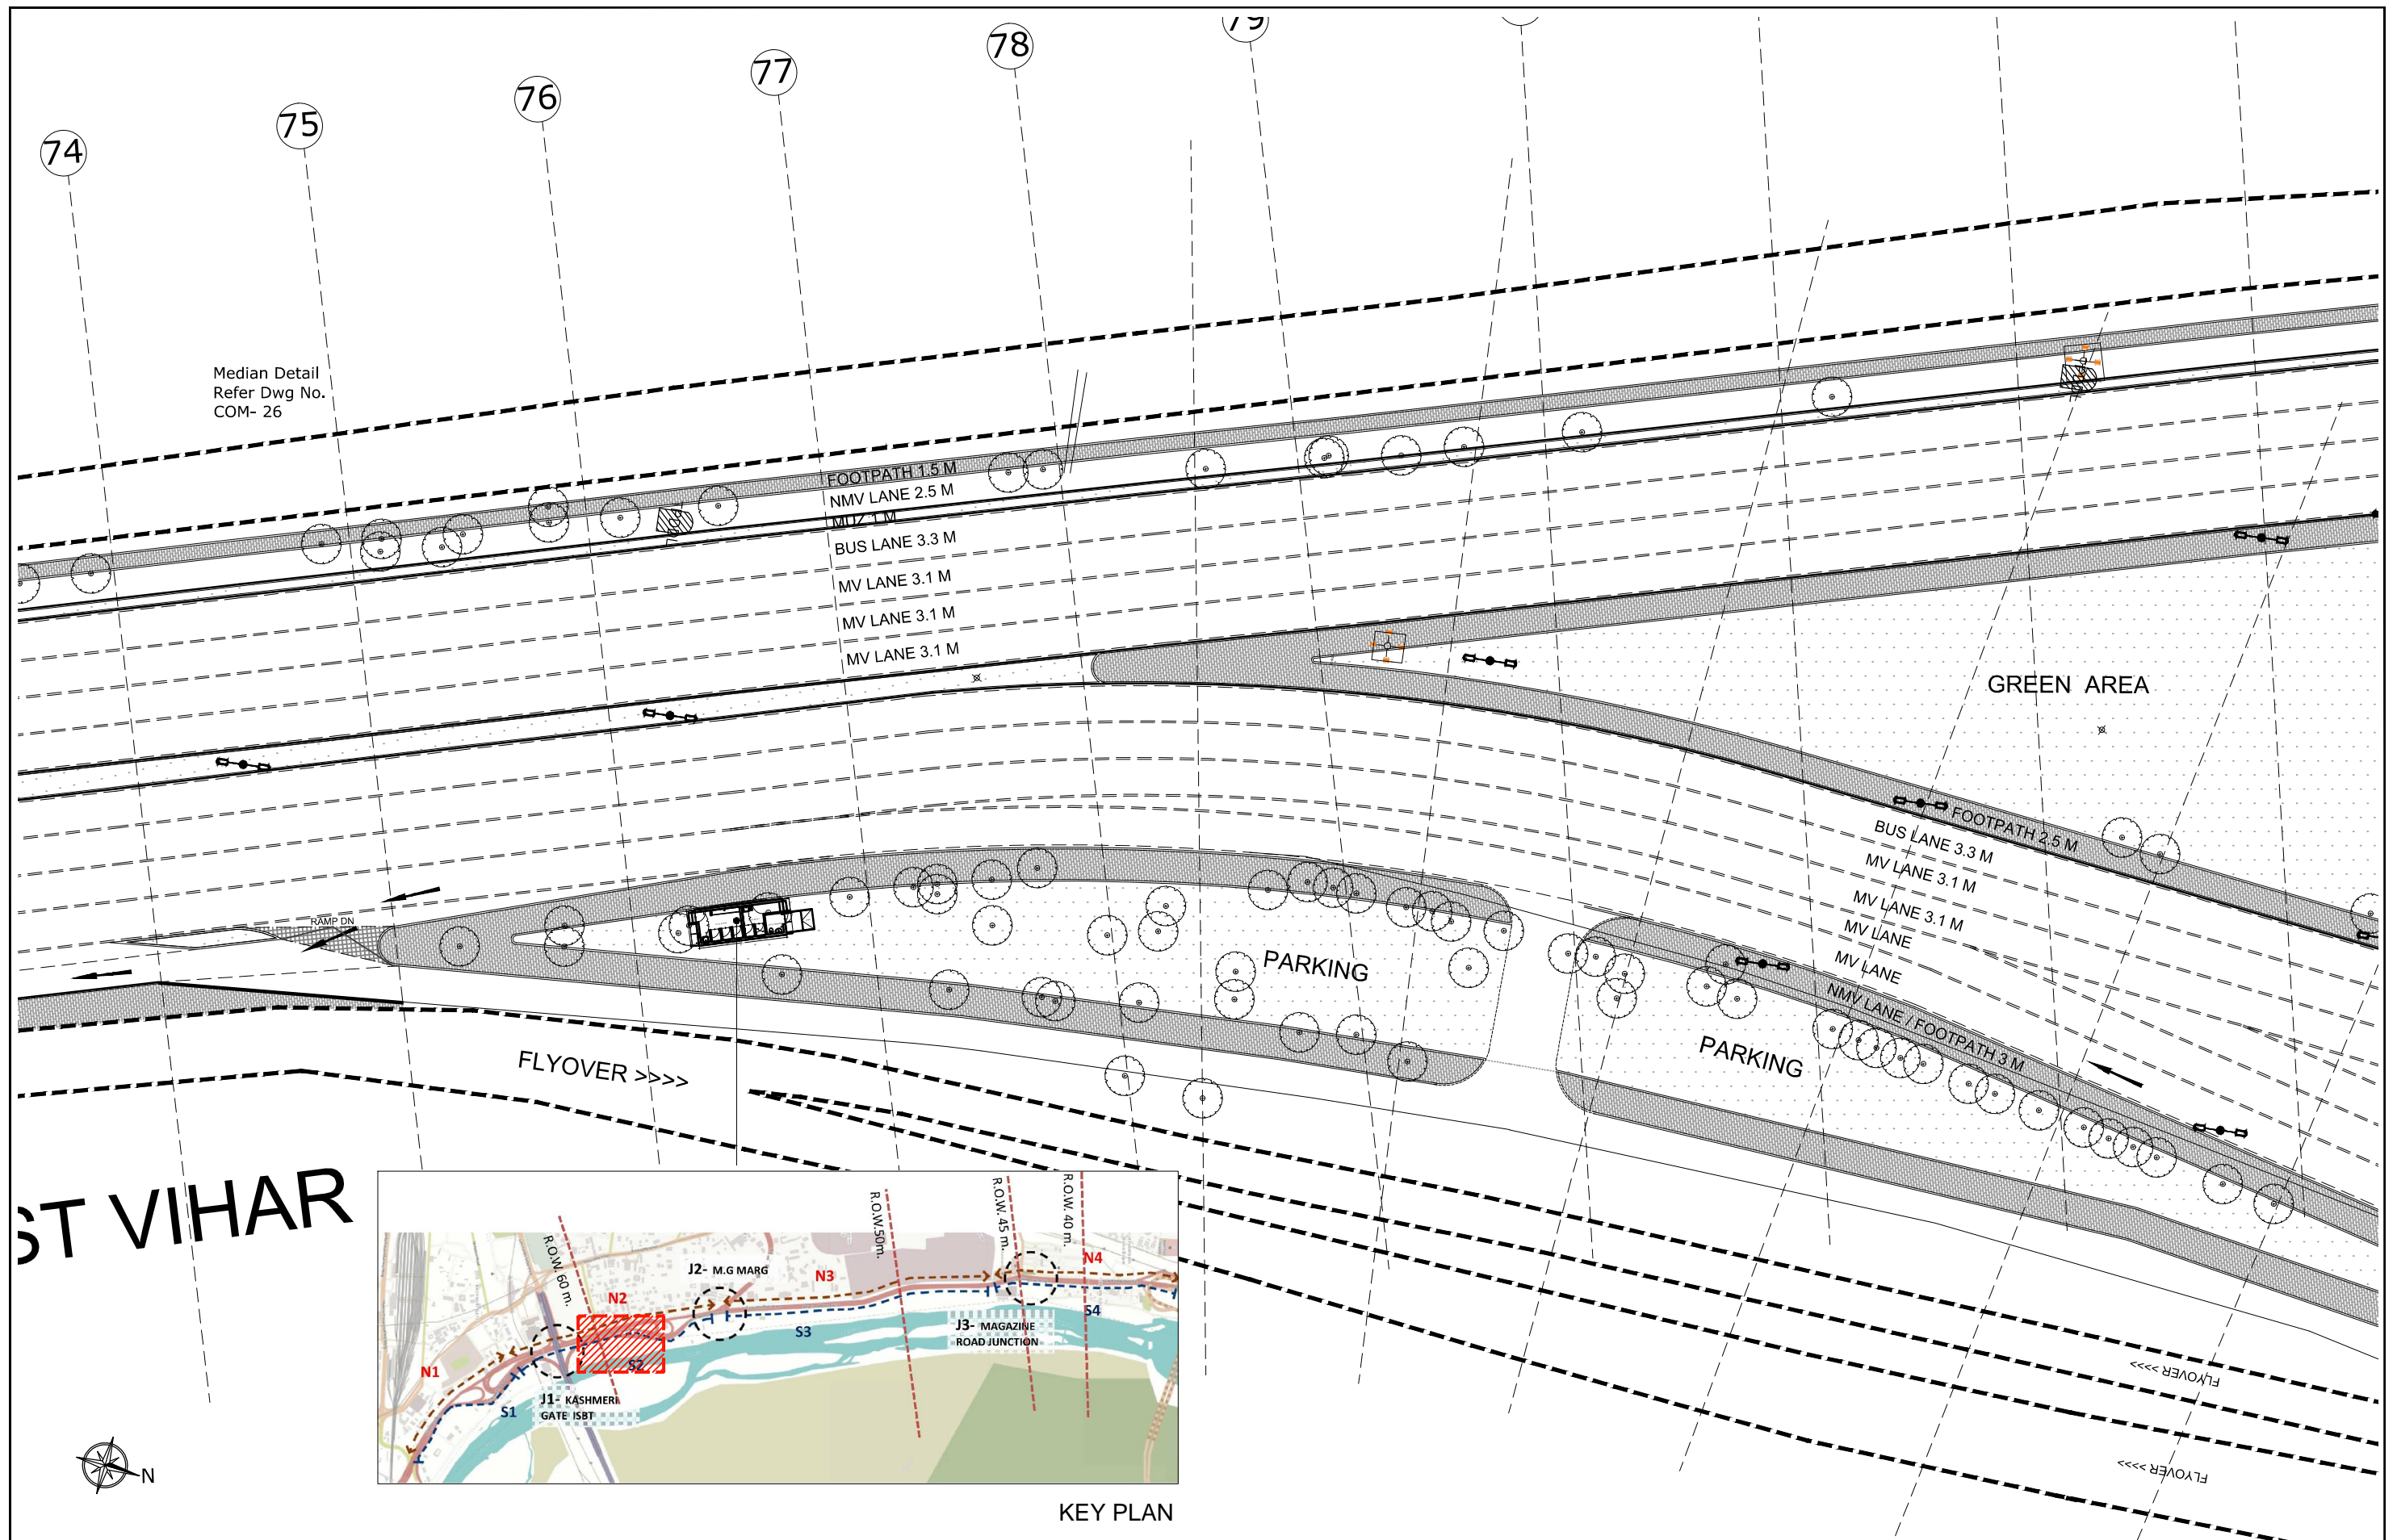


REVISIONS			E-MAIL ISSUES		This drawing is the property of Pradeep Sachdeva Design Associates and may not be used without written consent. Do not scale off this drawing, use figured dimensions only. Verify all dimensions at site .	CLIENT Public Works Department, GNCTD.	ARCHITECT <b>PRADEEP SACHDEVA DESIGN ASSOCIATES</b> 4, Windmill Place, Ayanagar Village, New Delhi 110047 Ph: (011) 26503741/3859, Fax : (011) 26502373 e mail : design@ayanagar.com	PROJECT <b>STREET SCAPING OF DELHI ROADS- NIGAMBODH GHAT TO MAGAZINE ROAD</b>	OUTER RING ROAD- NIGAMBODH GHAT TO MAGAZINE ROAD		DWG NO.	REV NO.
No	Date	Descriptions	Date	Descriptions					RR-101-12/27		SHEET NO. 12	
R.NO	R.DATE								Proposed Plan		DATE	10/06/2016
											SCALE	1:500



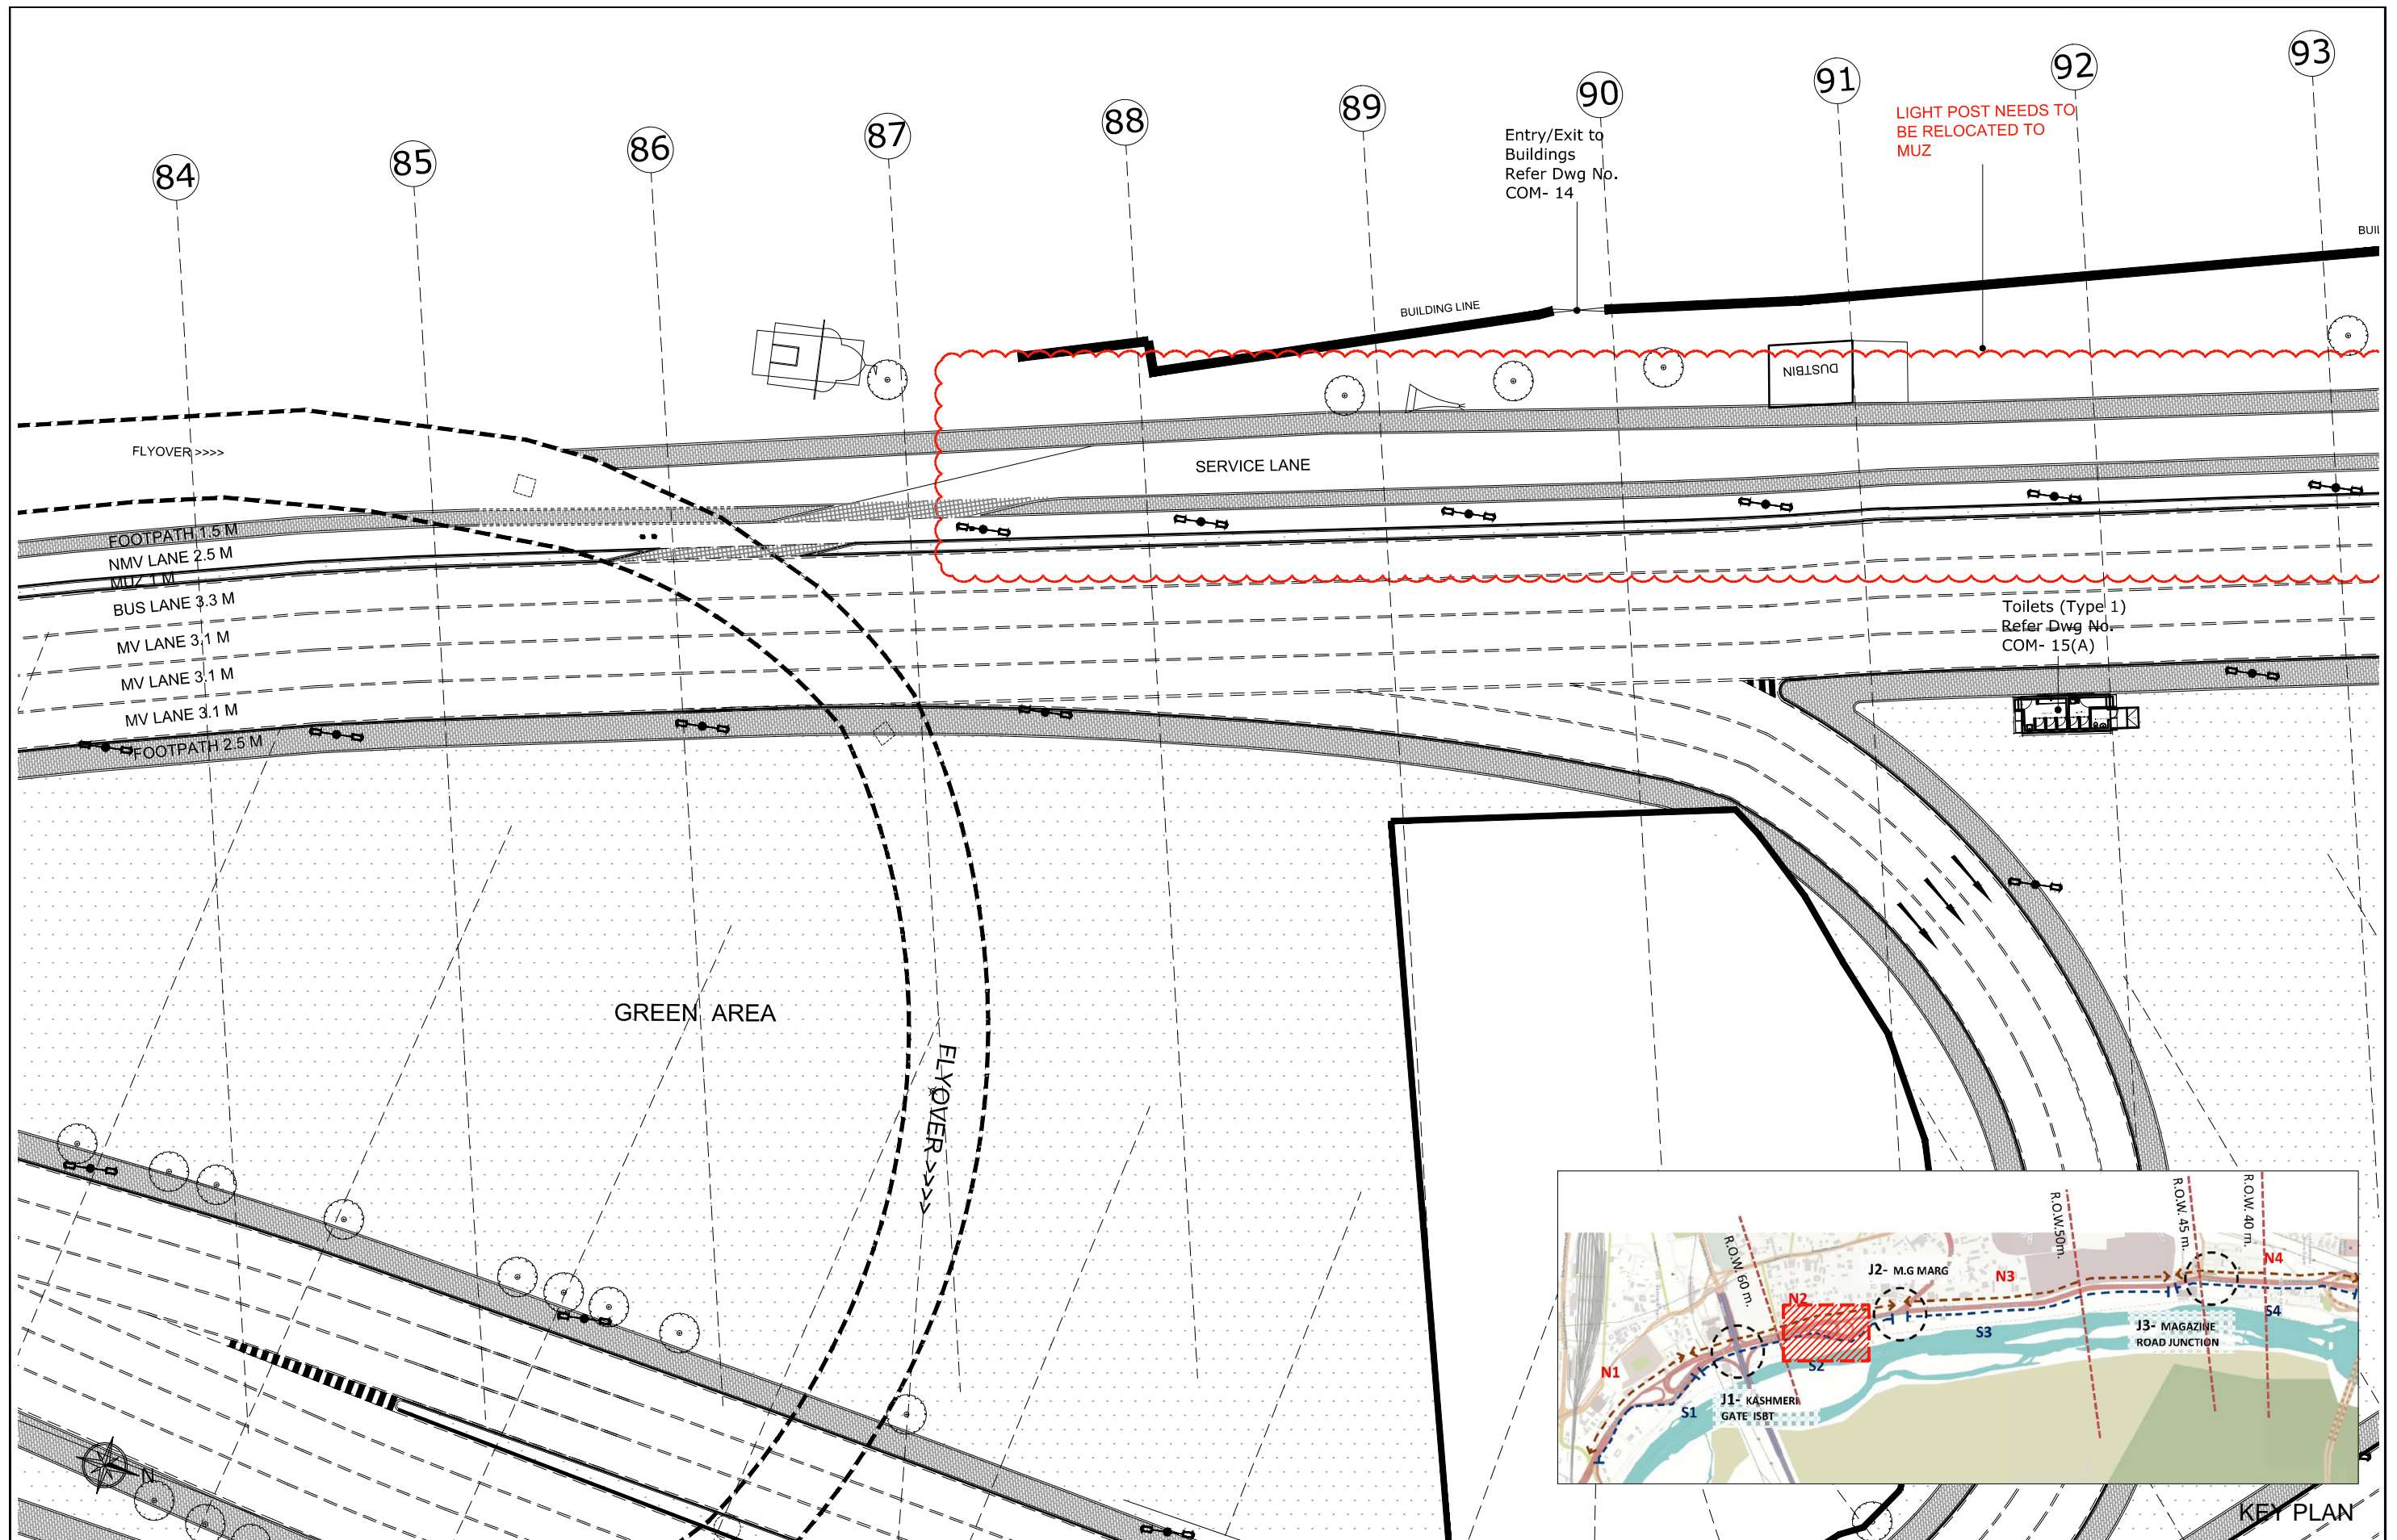


REVISIONS			E-MAIL ISSUES		This drawing is the property of Pradeep Sachdeva Design Associates and may not be used without written consent. Do not scale off this drawing, use figured dimensions only. Verify all dimensions at site .	CLIENT Public Works Department, GNCTD.	ARCHITECT <b>PRADEEP SACHDEVA DESIGN ASSOCIATES</b> 4, Windmill Place, Ayanagar Village, New Delhi 110047 Ph: (011) 26503741/3859, Fax: (011) 26502373 e mail : design@ayanagar.com	PROJECT <b>STREET SCAPING OF DELHI ROADS- NIGAMBODH GHAT TO MAGAZINE ROAD</b>	OUTER RING ROAD- NIGAMBODH GHAT TO MAGAZINE ROAD		DWG NO.	REV NO.
No	Date	Descriptions	Date	Descriptions					RR-101-13/27		SHEET NO. 13	
R.NO	R.DATE								Proposed Plan		DATE	10/06/2016
											SCALE	1:500

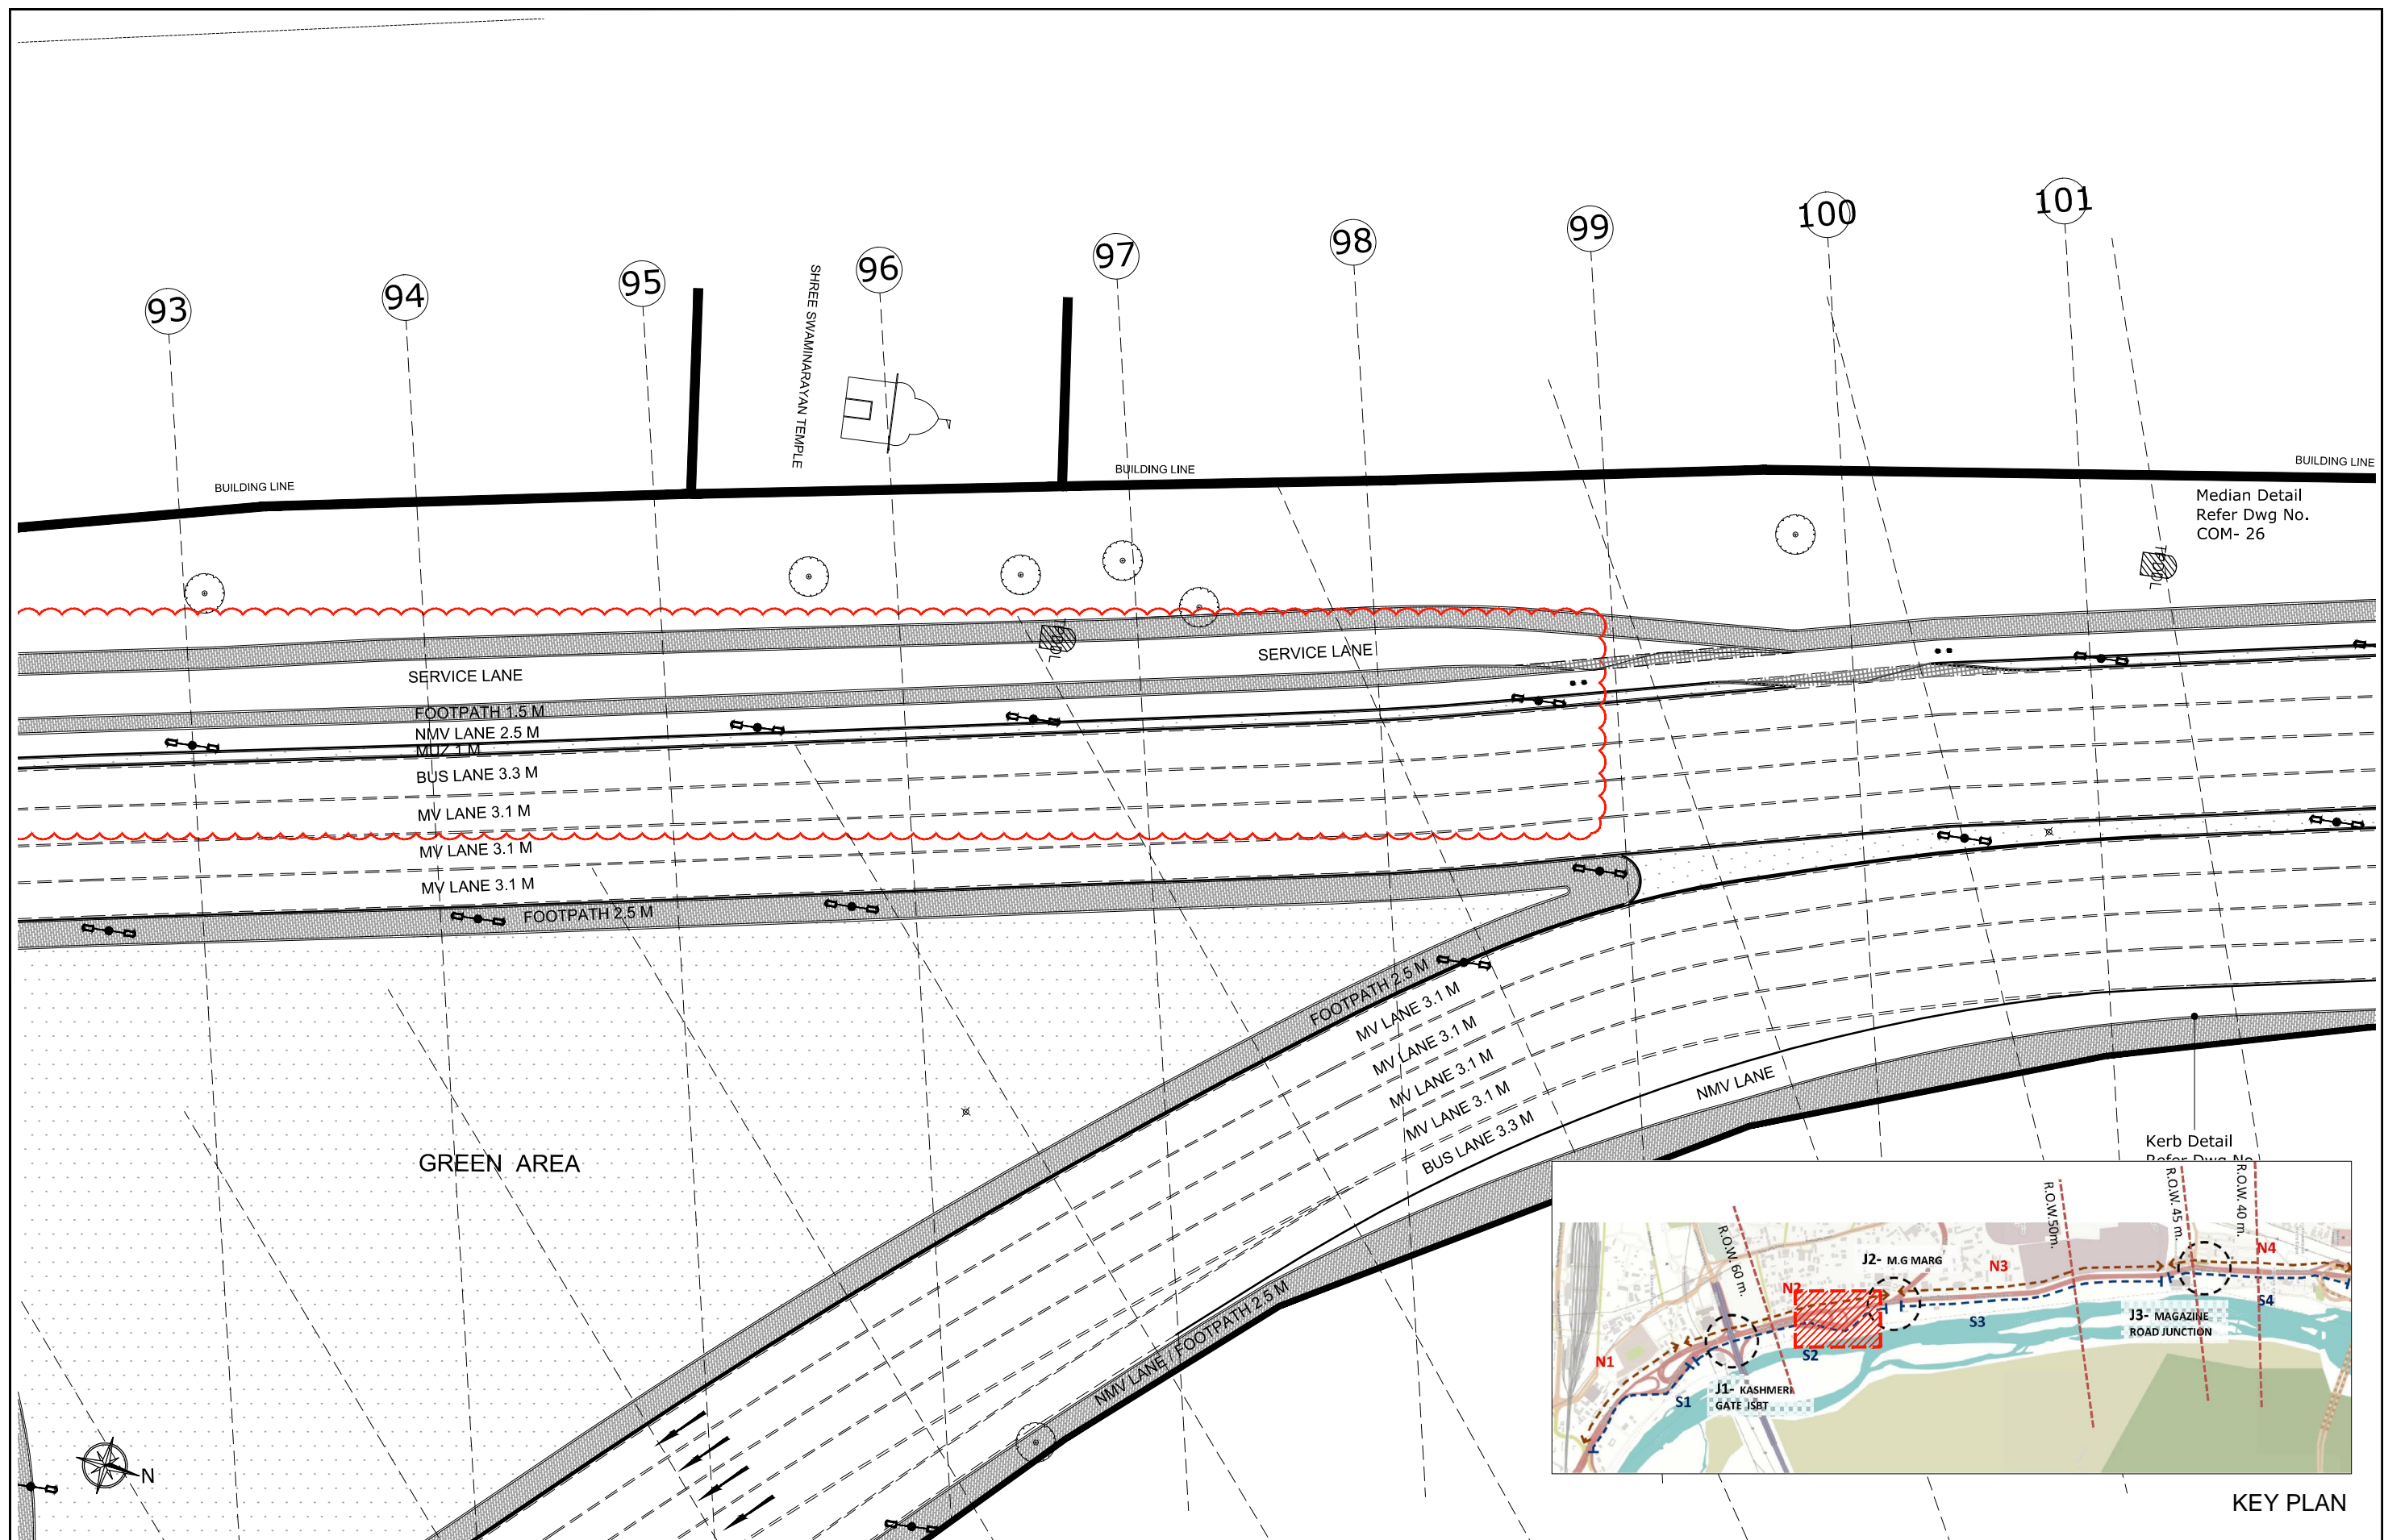

REVISIONS			E-MAIL ISSUES		This drawing is the property of <i>Pradeep Sachdeva Design Associates</i> and may not be used without written consent. Do not scale off this drawing, use figured dimensions only. Verify all dimensions at site .	CLIENT  Public Works Department, GNCTD.	ARCHITECT  <b>PRADEEP SACHDEVA DESIGN ASSOCIATES</b> 4,Windmill Place, Ayanagar Village, New Delhi 110047 Ph: (011)26503741/3859 , Fax : (011)26502373 e mail : design@ayanagar.com	PROJECT  <b>STREET SCAPING OF DELHI ROADS- NIGAMBODH GHAT TO MAGAZINE ROAD</b>	OUTER RING ROAD- NIGAMBODH GHAT TO MAGAZINE ROAD	DWG NO.	REV NO.
No	Date	Descriptions	Date	Descriptions						RR-101-14/27	
R.NO	R.DATE									SHEET NO. 14	
										DATE 10/06/2016	
										SCALE 1:500	





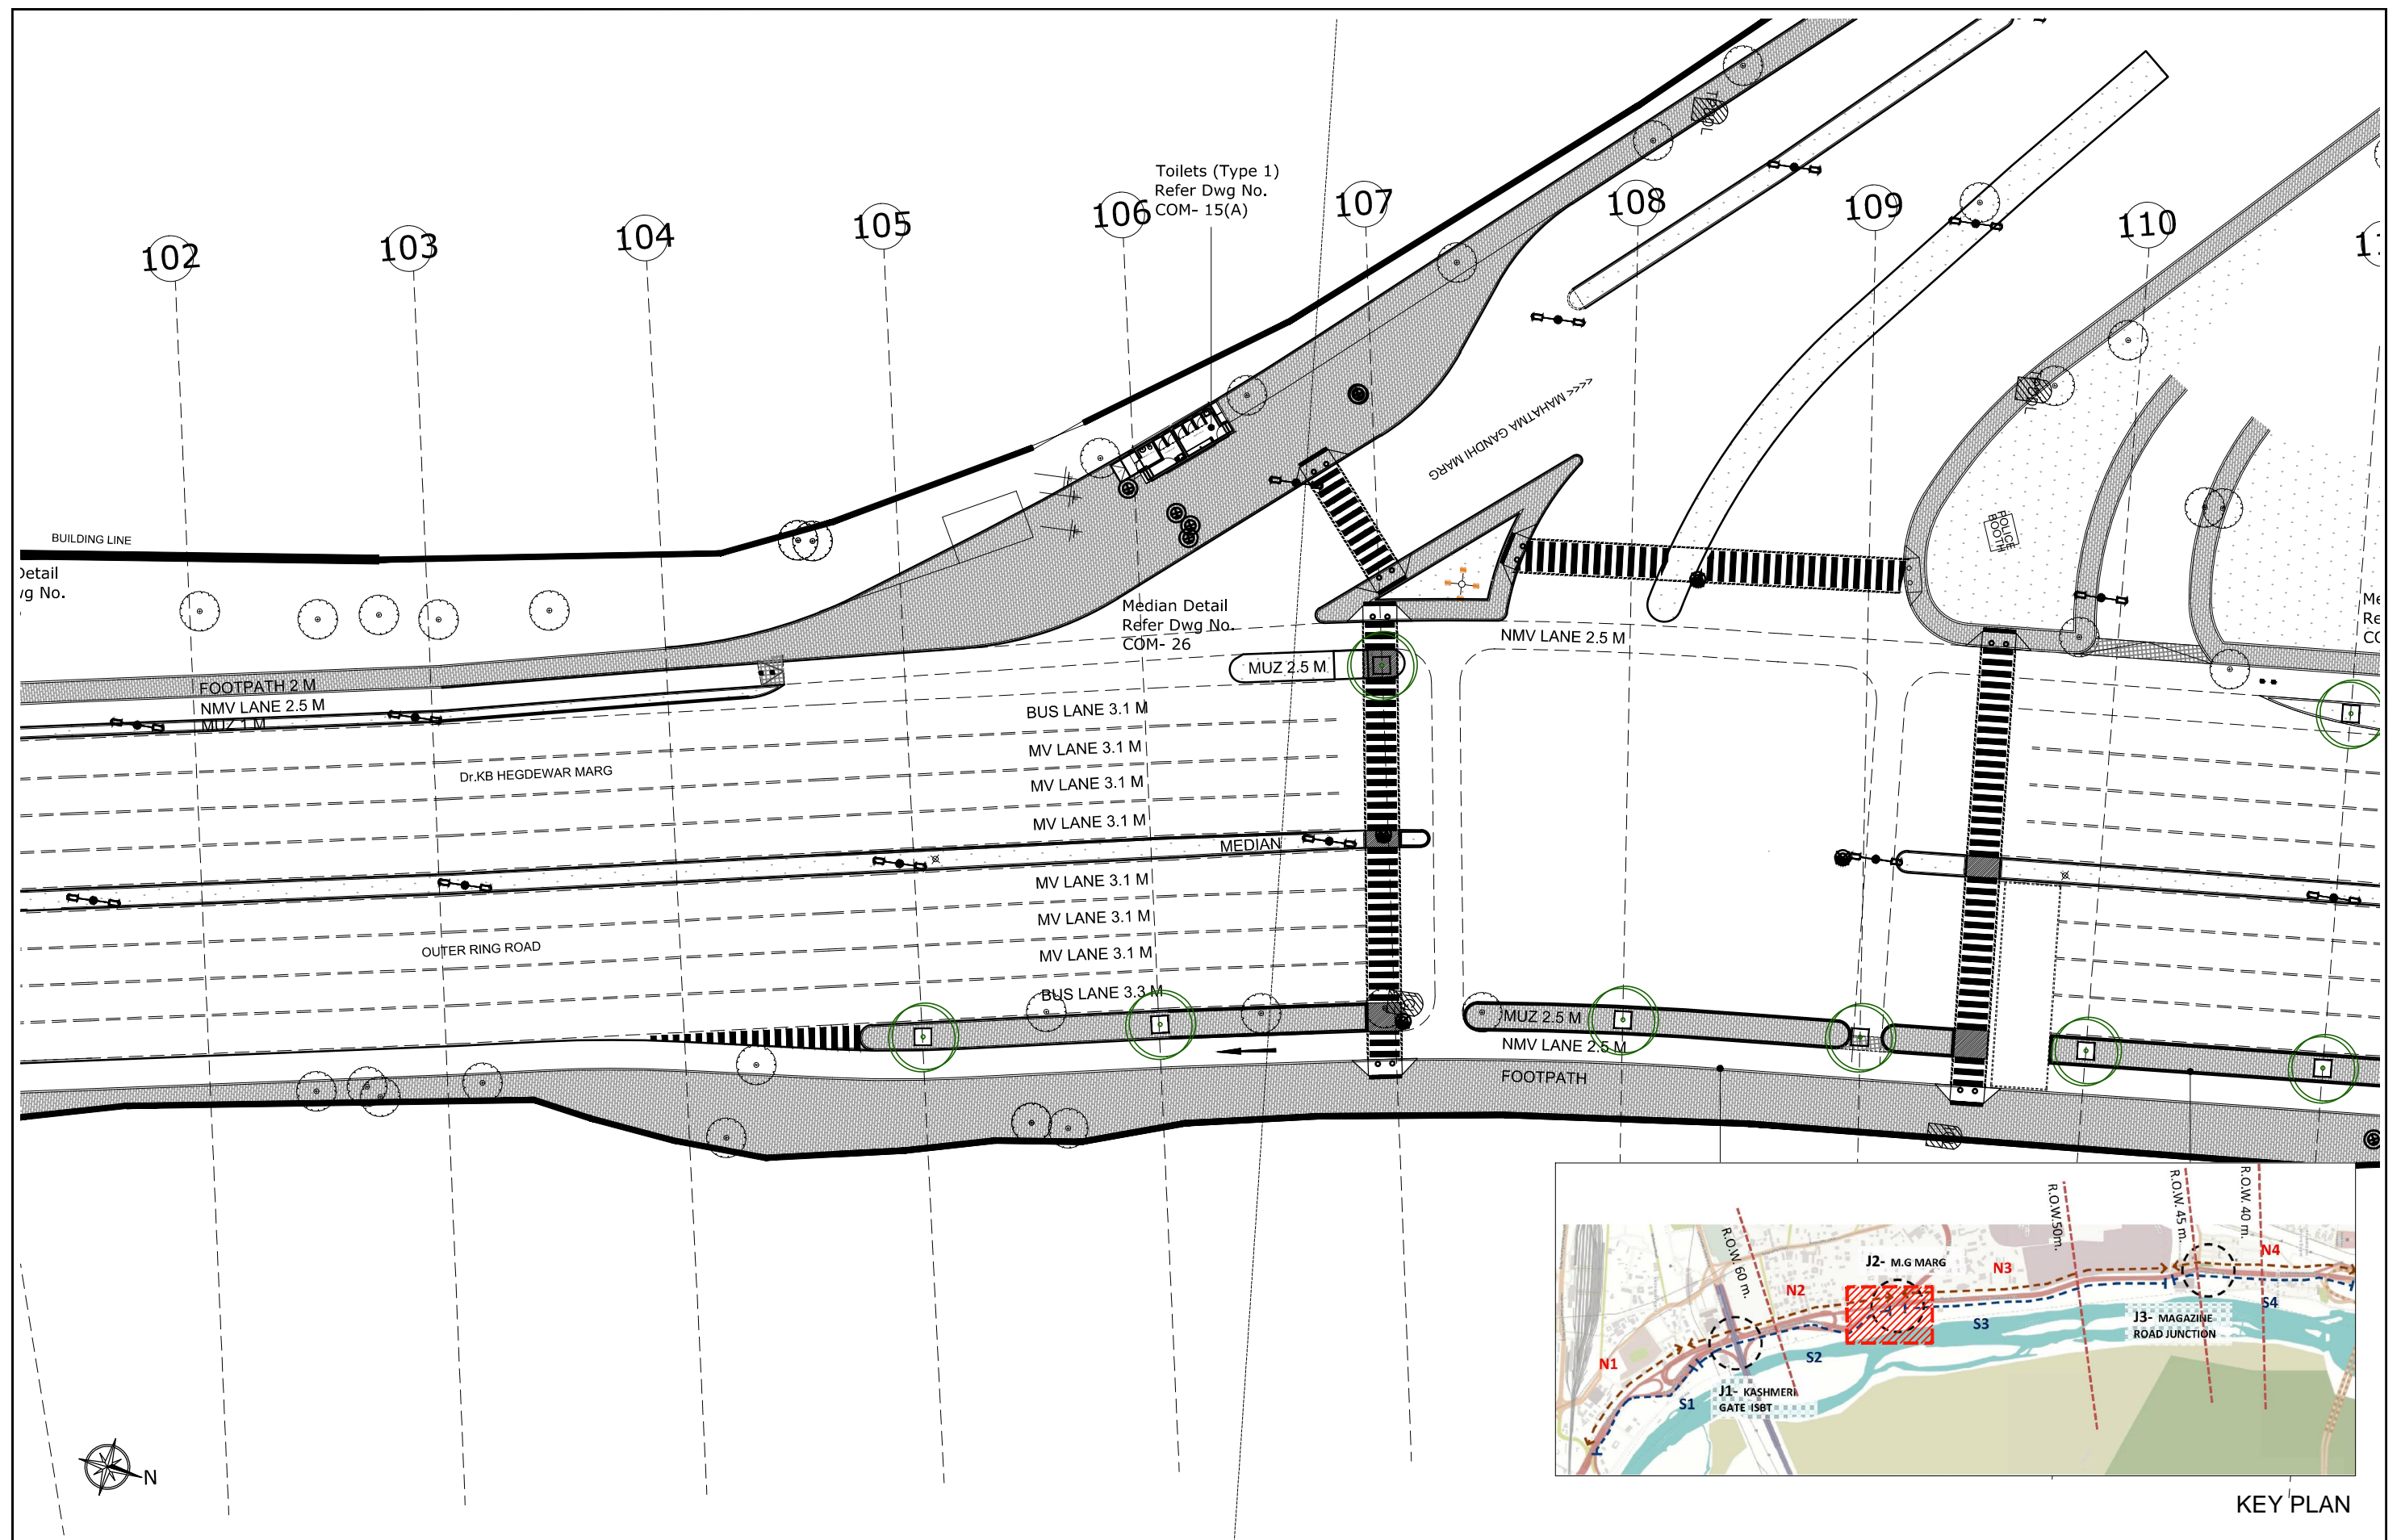

REVISIONS			E-MAIL ISSUES		This drawing is the property of Pradeep Sachdeva Design Associates and may not be used without written consent. Do not scale off this drawing, use figured dimensions only. Verify all dimensions at site .	CLIENT Public Works Department, GNCTD.	ARCHITECT <b>PRADEEP SACHDEVA DESIGN ASSOCIATES</b> 4, Windmill Place, Ayanagar Village, New Delhi 110047 Ph: (011) 26503741/3859, Fax : (011) 26502373 e mail : design@ayanagar.com	PROJECT <b>STREET SCAPING OF DELHI ROADS- NIGAMBODH GHAT TO MAGAZINE ROAD</b>	OUTER RING ROAD- NIGAMBODH GHAT TO MAGAZINE ROAD		DWG NO.	REV NO.
No	Date	Descriptions	Date	Descriptions							RR-101-15/27	
R.NO	R.DATE										SHEET NO. 15	
									Proposed Plan		DATE	10/06/2016
											SCALE	1:500







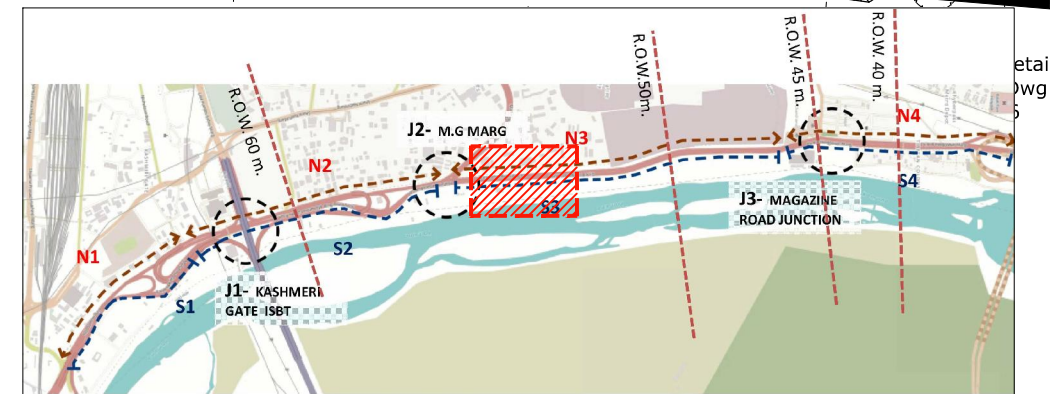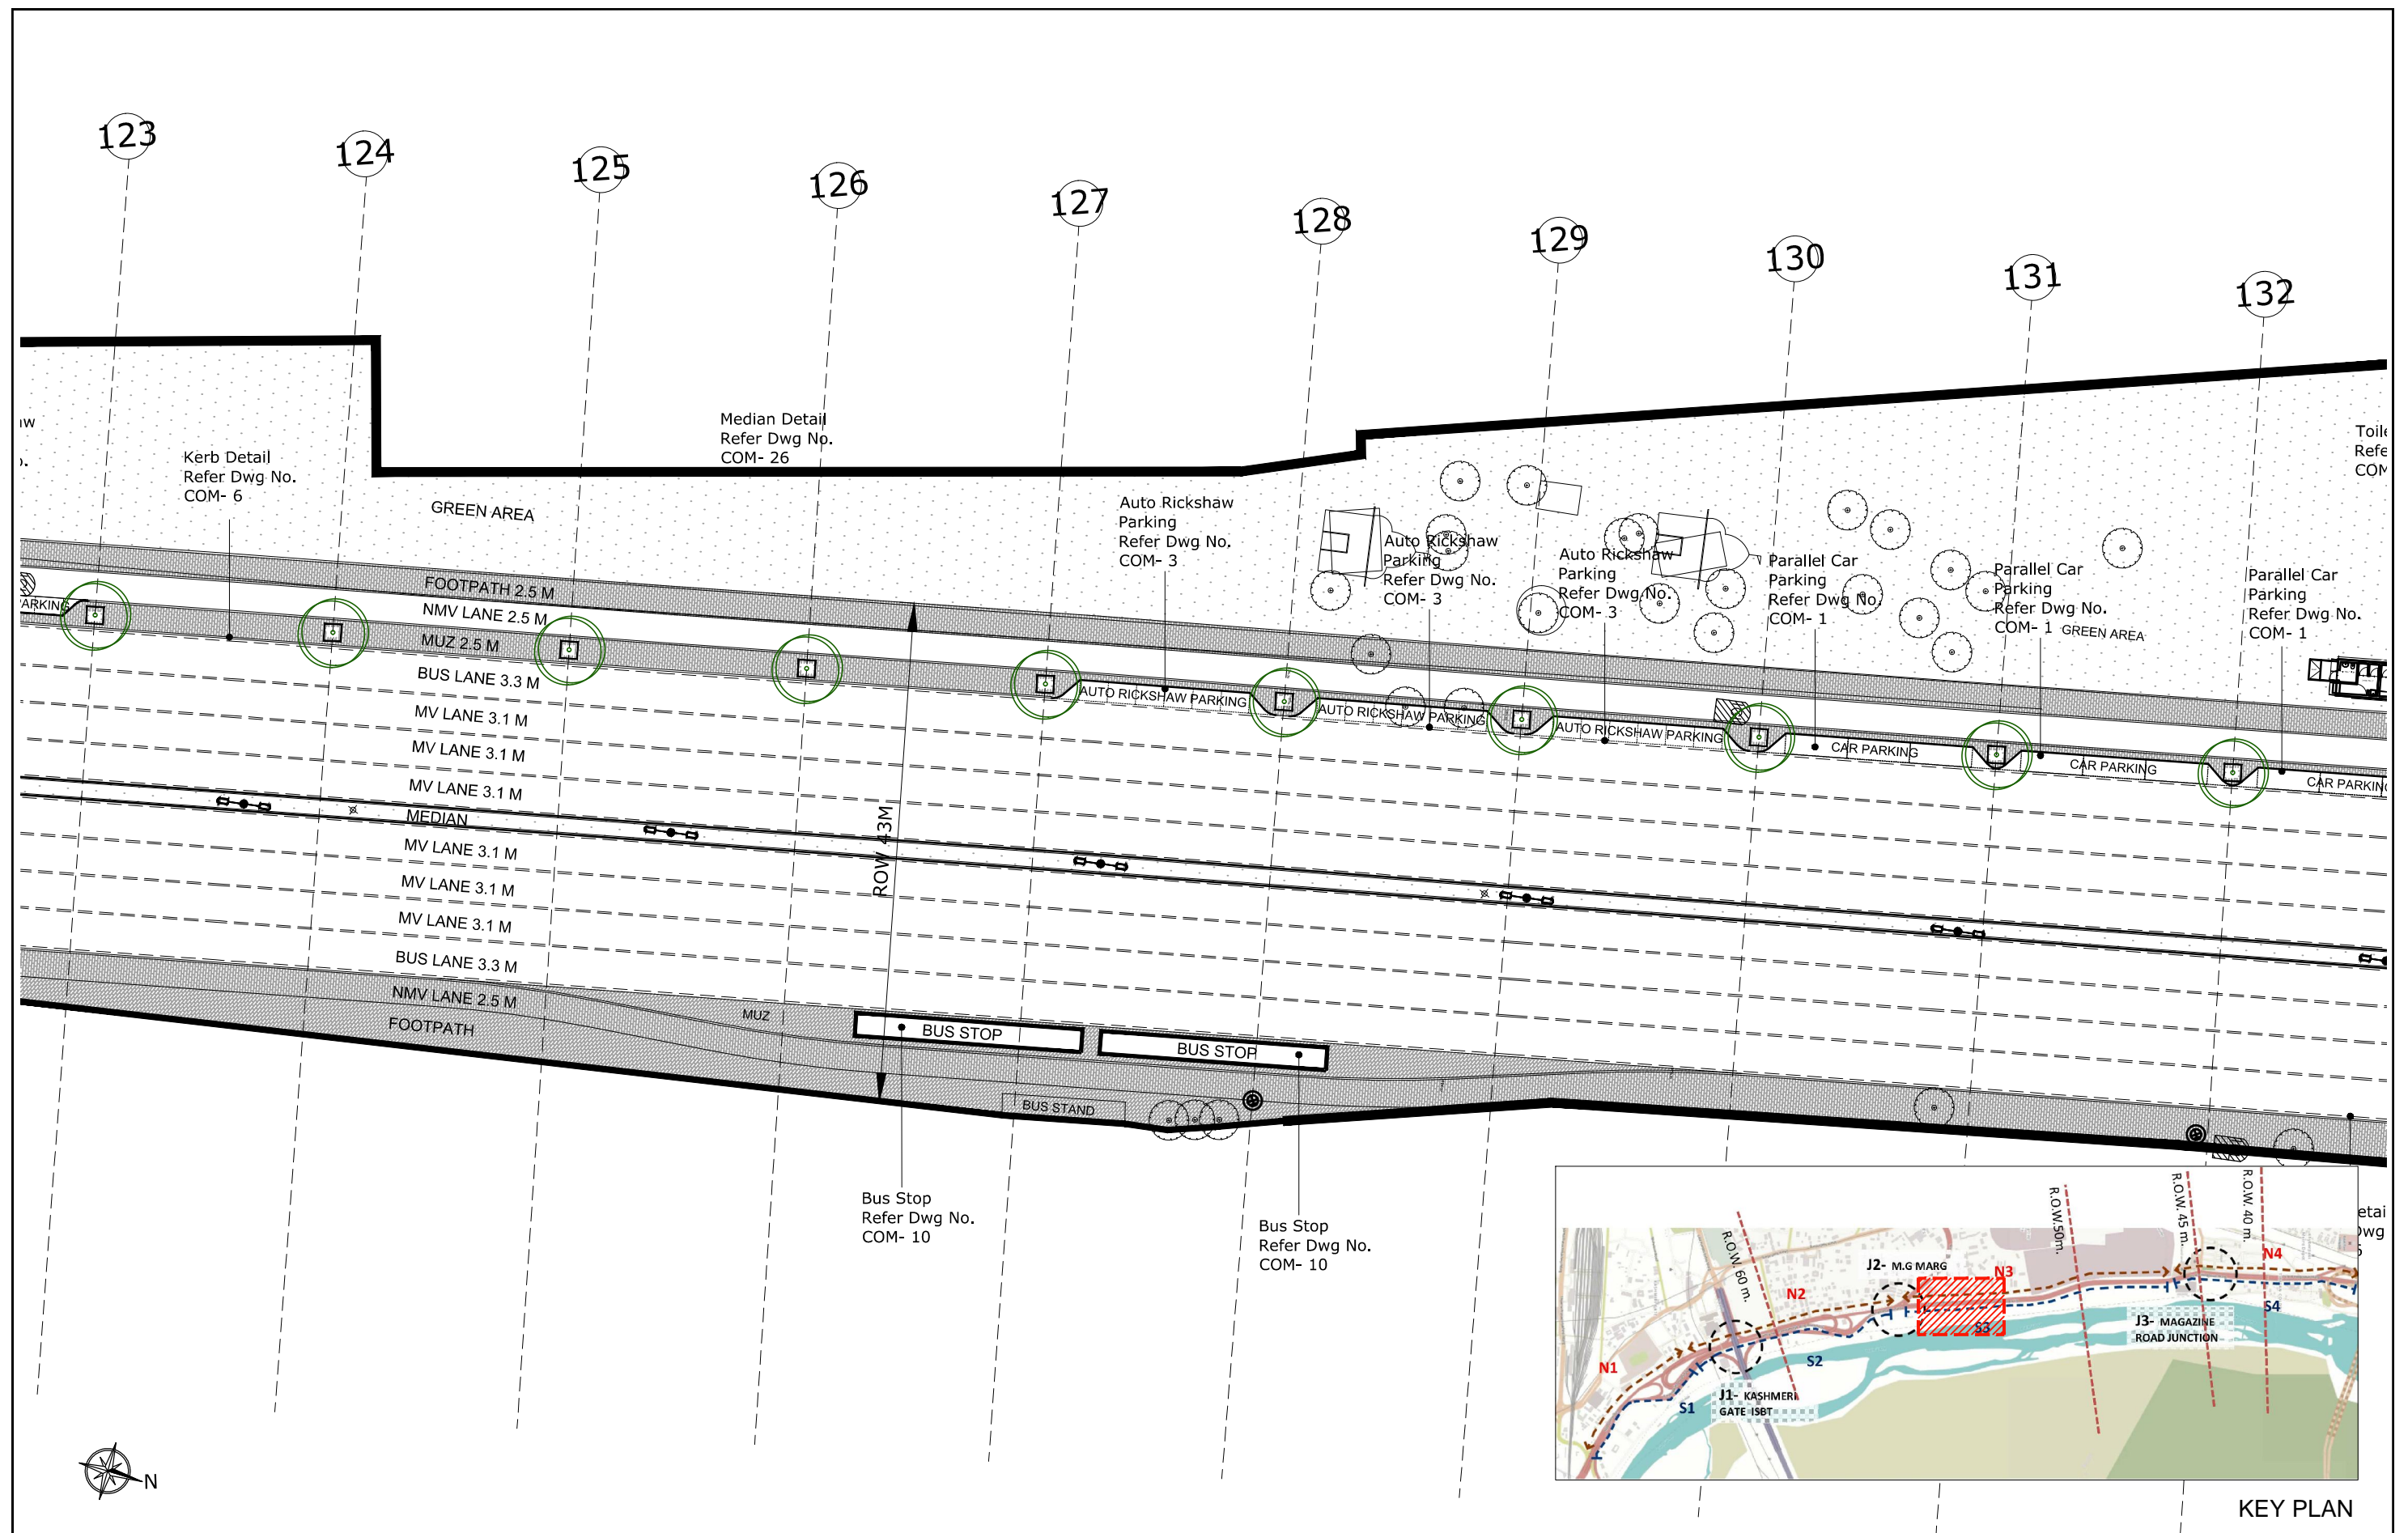

REVISIONS			E-MAIL ISSUES		This drawing is the property of <i>Pradeep Sachdeva Design Associates</i> and may not be used without written consent. Do not scale off this drawing, use figured dimensions only. Verify all dimensions at site .	CLIENT  Public Works Department, GNCTD.	ARCHITECT  <b>PRADEEP SACHDEVA DESIGN ASSOCIATES</b> 4,Windmill Place, Ayanagar Village, New Delhi 110047 Ph:(011)26503741/3859 , Fax :(011)26502373 e mail : design@ayanagar.com	PROJECT  <b>STREET SCAPING OF DELHI ROADS- NIGAMBODH GHAT TO MAGAZINE ROAD</b>	OUTER RING ROAD- NIGAMBODH GHAT TO MAGAZINE ROAD	DWG NO.	REV NO.
No	Date	Descriptions	Date	Descriptions						RR-101-17/27	
R.NO	R.DATE								SHEET NO. 17		
									DATE	10/06/2016	
									SCALE	1:500	





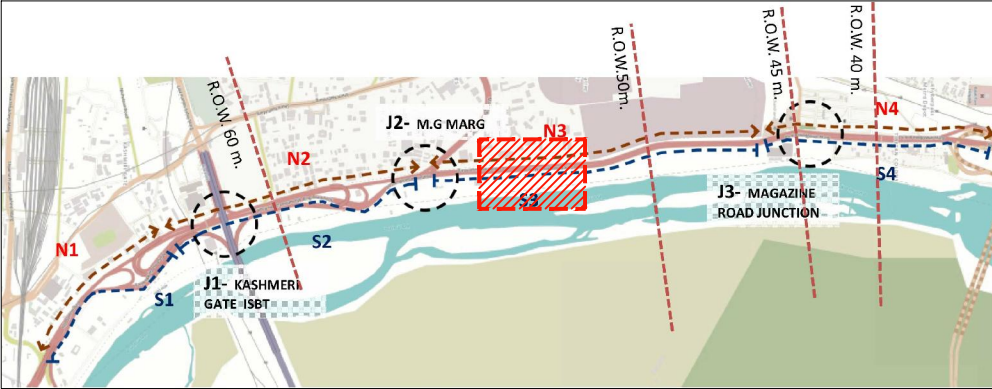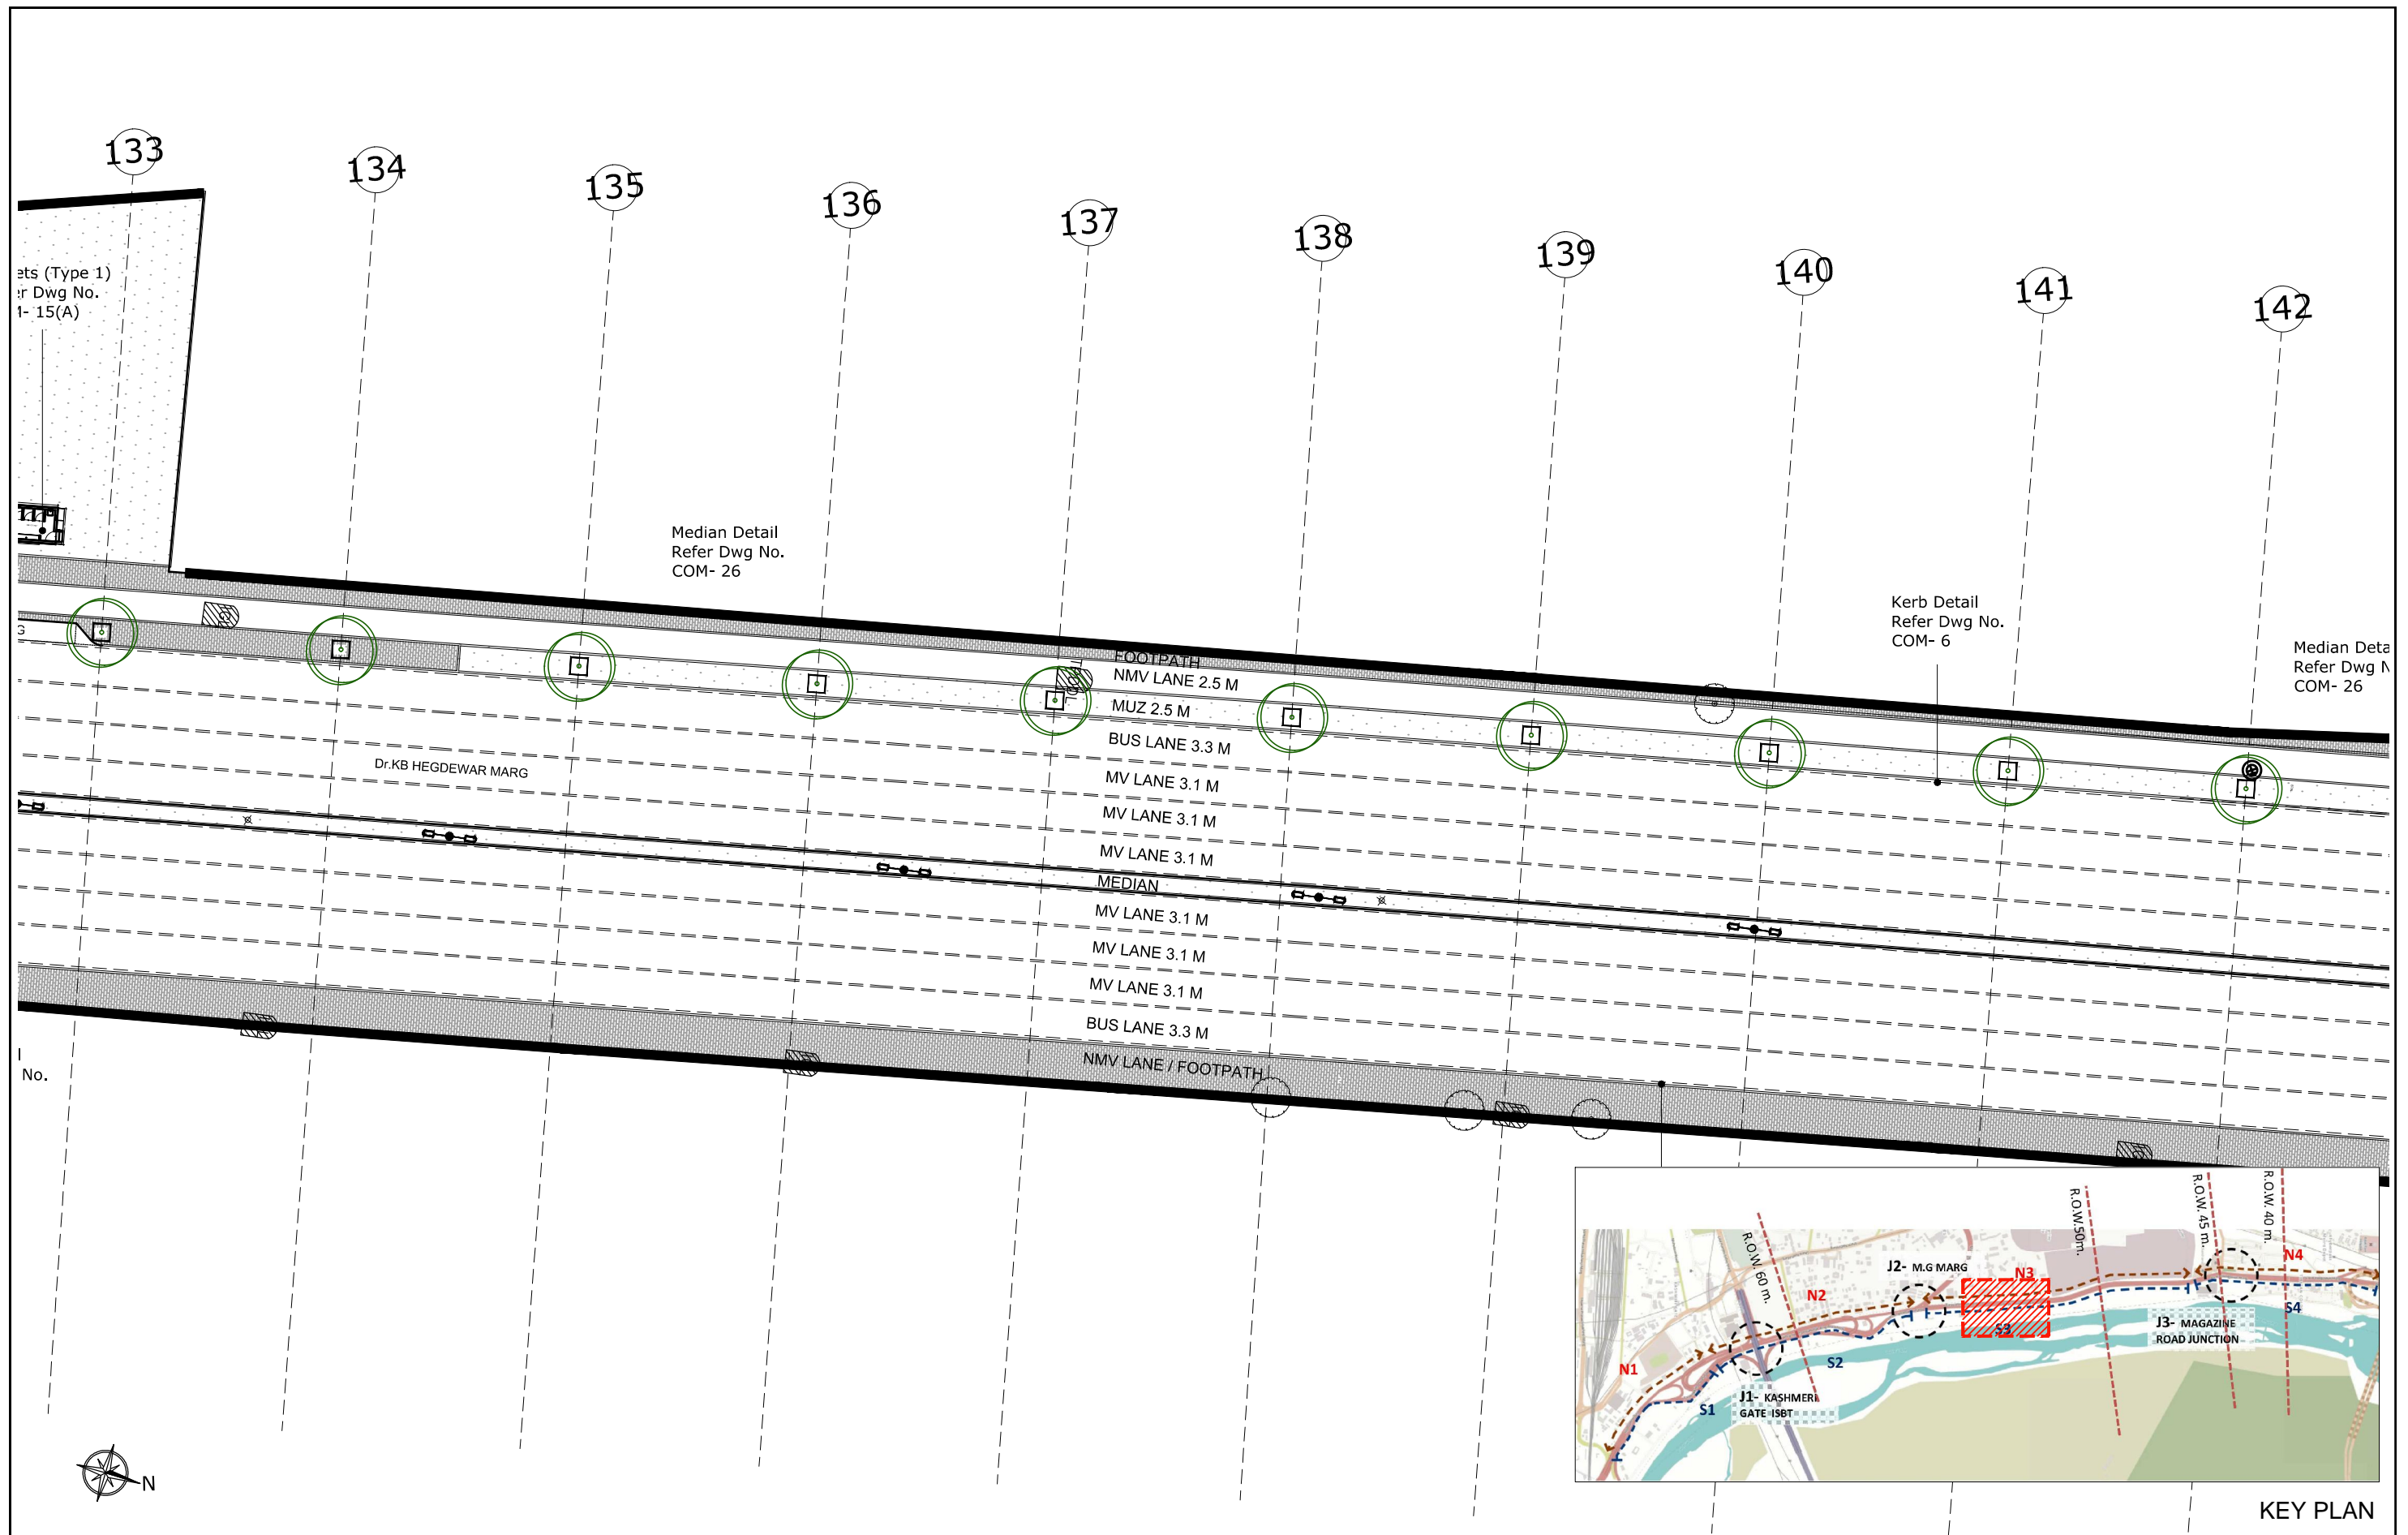

KEY PLAN



REVISIONS			E-MAIL ISSUES		This drawing is the property of <i>Pradeep Sachdeva Design Associates</i> and may not be used without written consent. Do not scale off this drawing, use figured dimensions only. Verify all dimensions at site .	CLIENT  Public Works Department, GNCTD.	ARCHITECT  <b>PRADEEP SACHDEVA DESIGN ASSOCIATES</b> 4,Windmill Place, Ayanagar Village, New Delhi 110047 Ph:(011)26503741/3859 , Fax :(011)26502373 e mail : design@ayanagar.com	PROJECT  <b>STREET SCAPING OF DELHI ROADS- NIGAMBODH GHAT TO MAGAZINE ROAD</b>	OUTER RING ROAD- NIGAMBODH GHAT TO MAGAZINE ROAD	DWG NO.	REV NO.
No	Date	Descriptions	Date	Descriptions						RR-101-18/27	
R.NO	R.DATE								SHEET NO. 18		
									DATE	10/06/2016	
									SCALE	1:500	



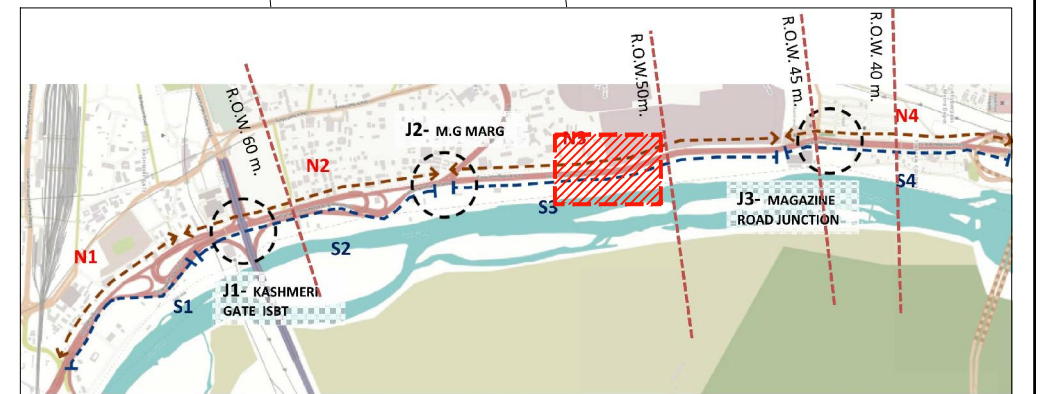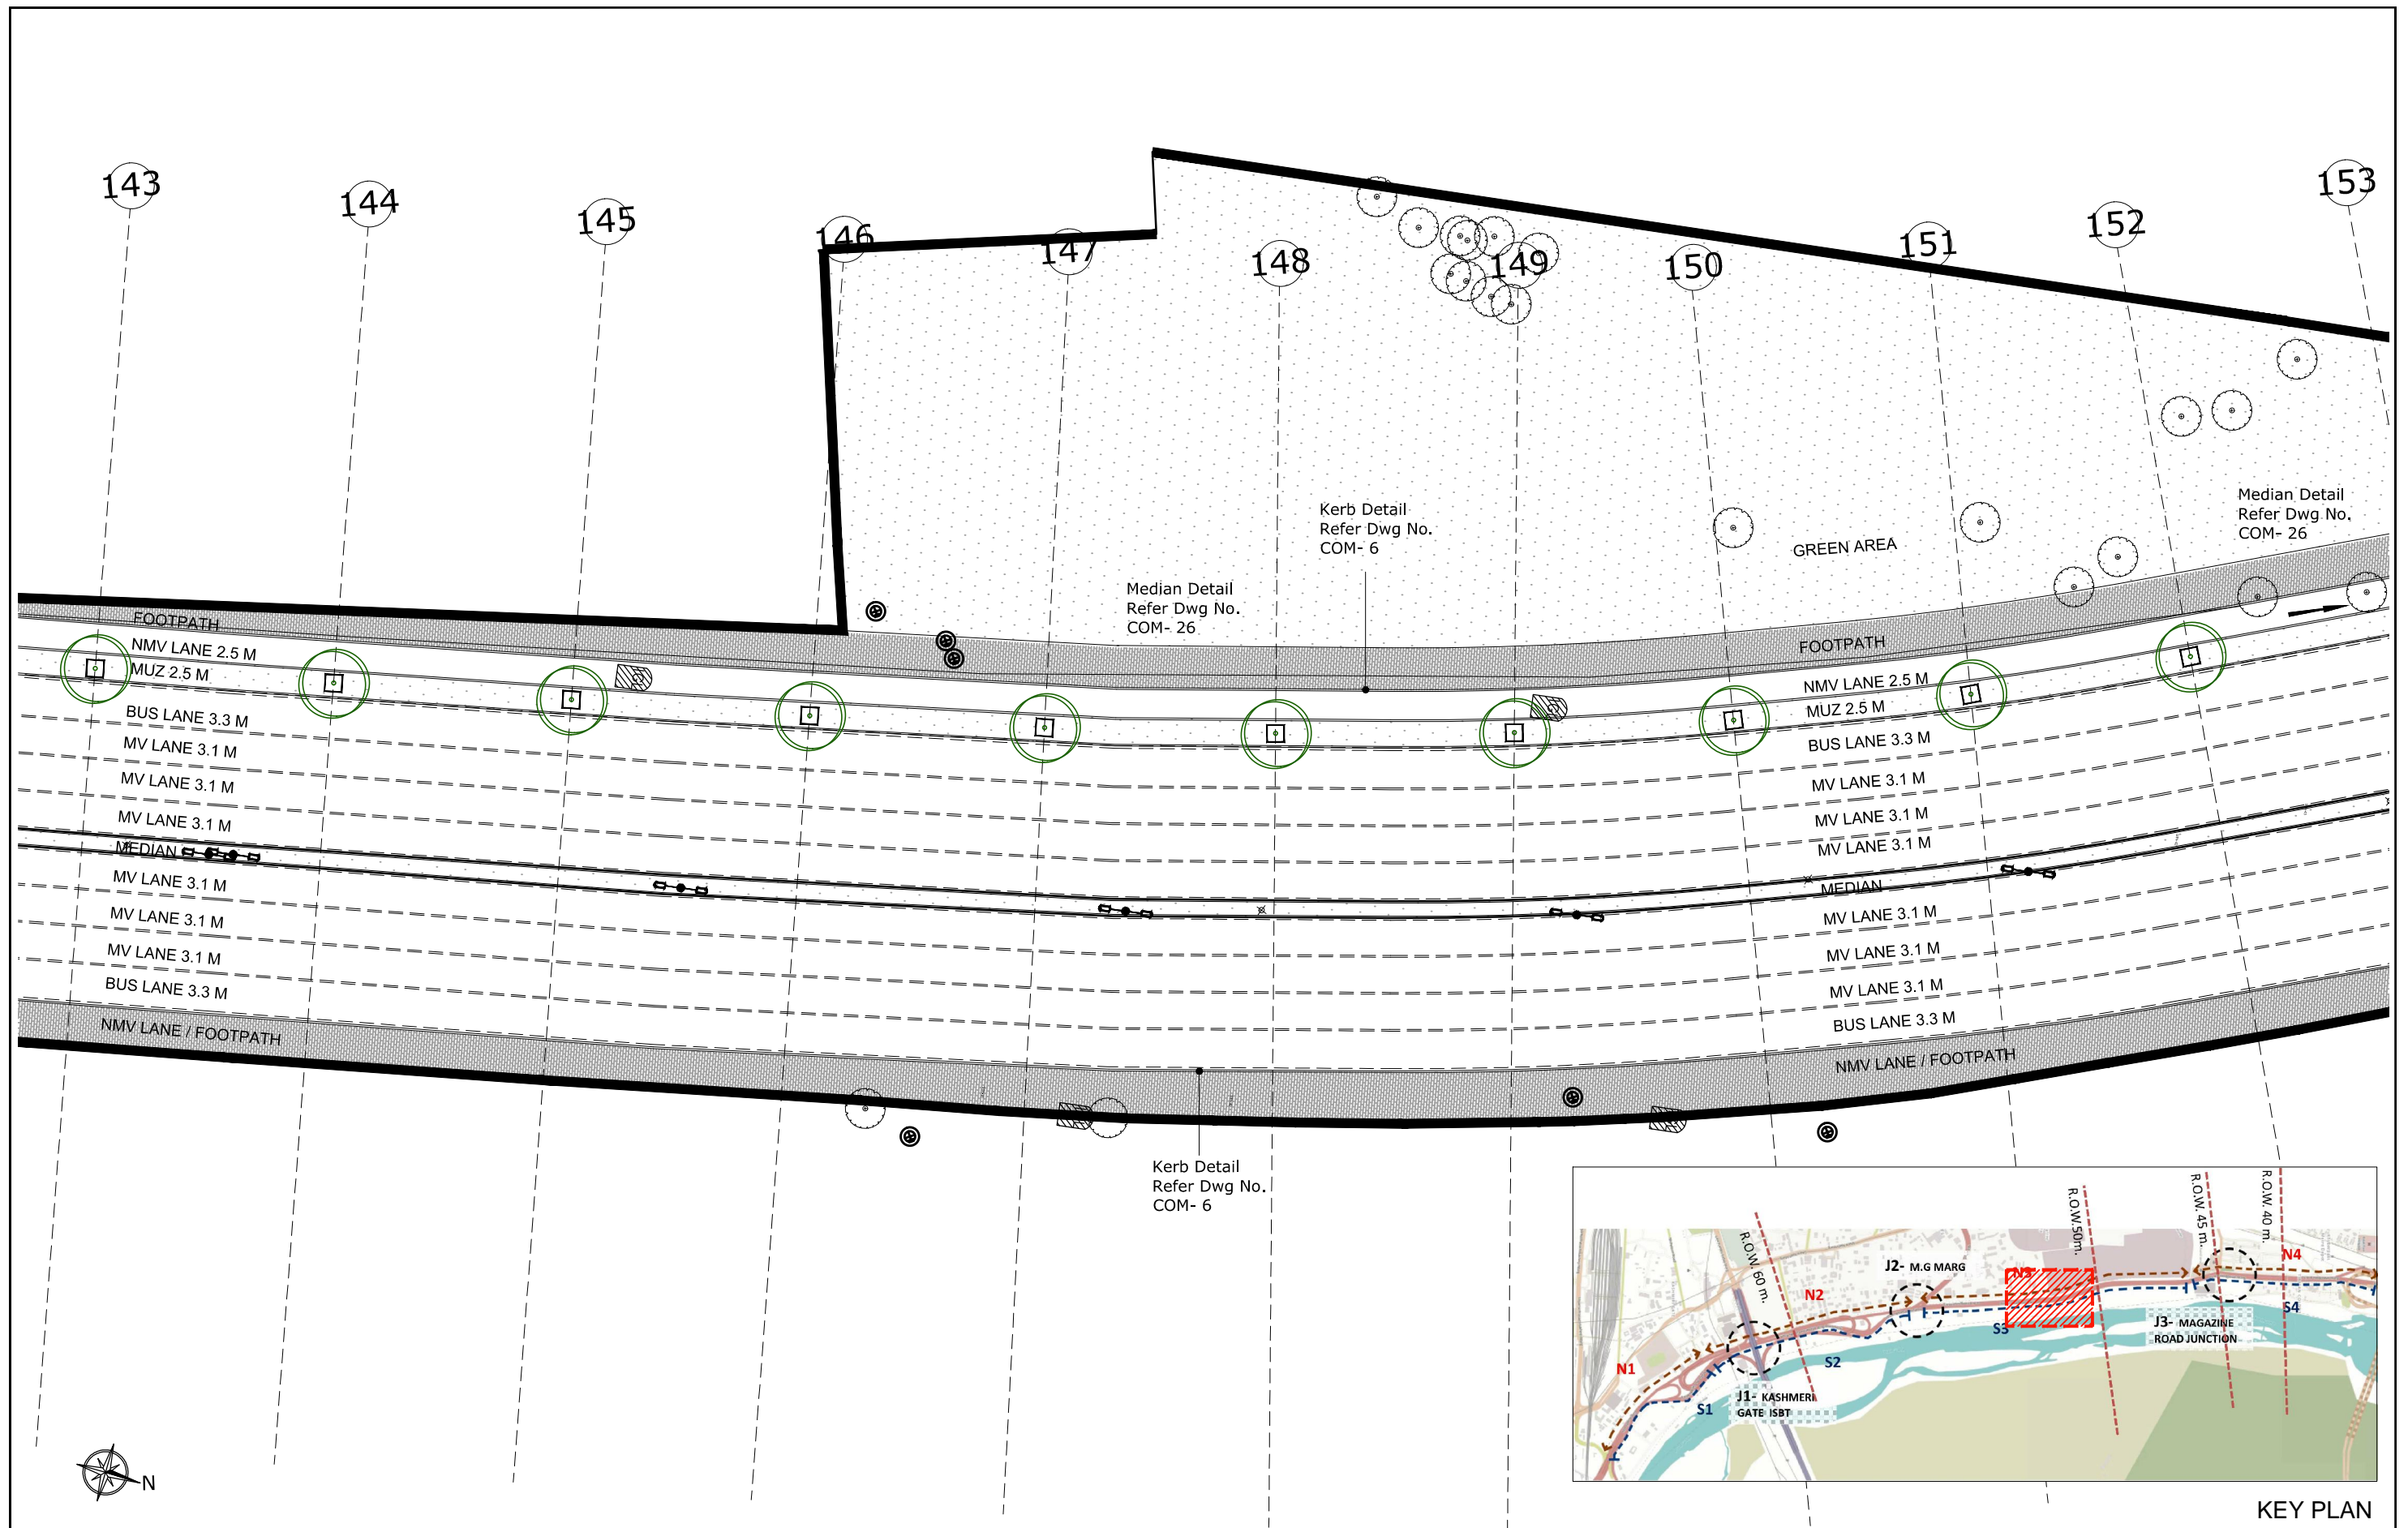

KEY PLAN

REVISIONS			E-MAIL ISSUES		This drawing is the property of <i>Pradeep Sachdeva Design Associates</i> and may not be used without written consent. Do not scale off this drawing, use figured dimensions only. Verify all dimensions at site .	CLIENT  Public Works Department, GNCTD.	ARCHITECT  <b>PRADEEP SACHDEVA DESIGN ASSOCIATES</b> 4,Windmill Place, Ayanagar Village, New Delhi 110047 Ph:(011)26503741/3859 , Fax :(011)26502373 e mail : design@ayanagar.com	PROJECT  <b>STREET SCAPING OF DELHI ROADS- NIGAMBODH GHAT TO MAGAZINE ROAD</b>	OUTER RING ROAD- NIGAMBODH GHAT TO MAGAZINE ROAD	DWG NO.	REV NO.
No	Date	Descriptions	Date	Descriptions						RR-101-19/27	
R.NO	R.DATE								SHEET NO. 19		
									DATE	10/06/2016	
									SCALE	1:500	

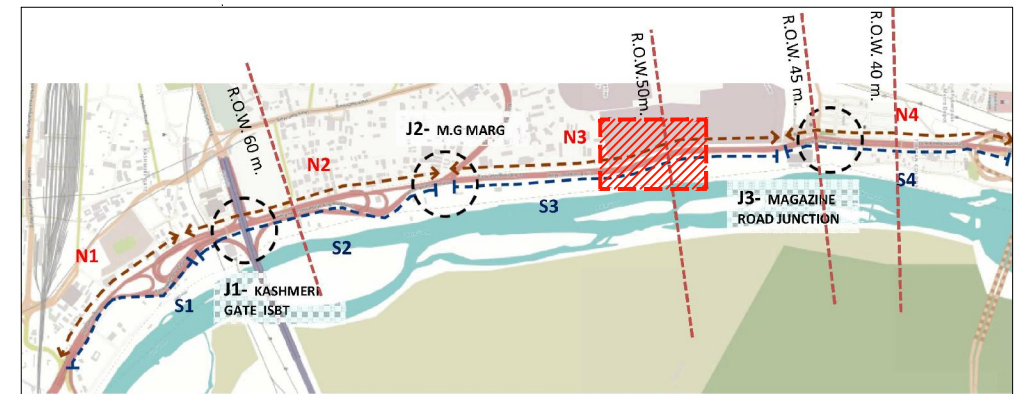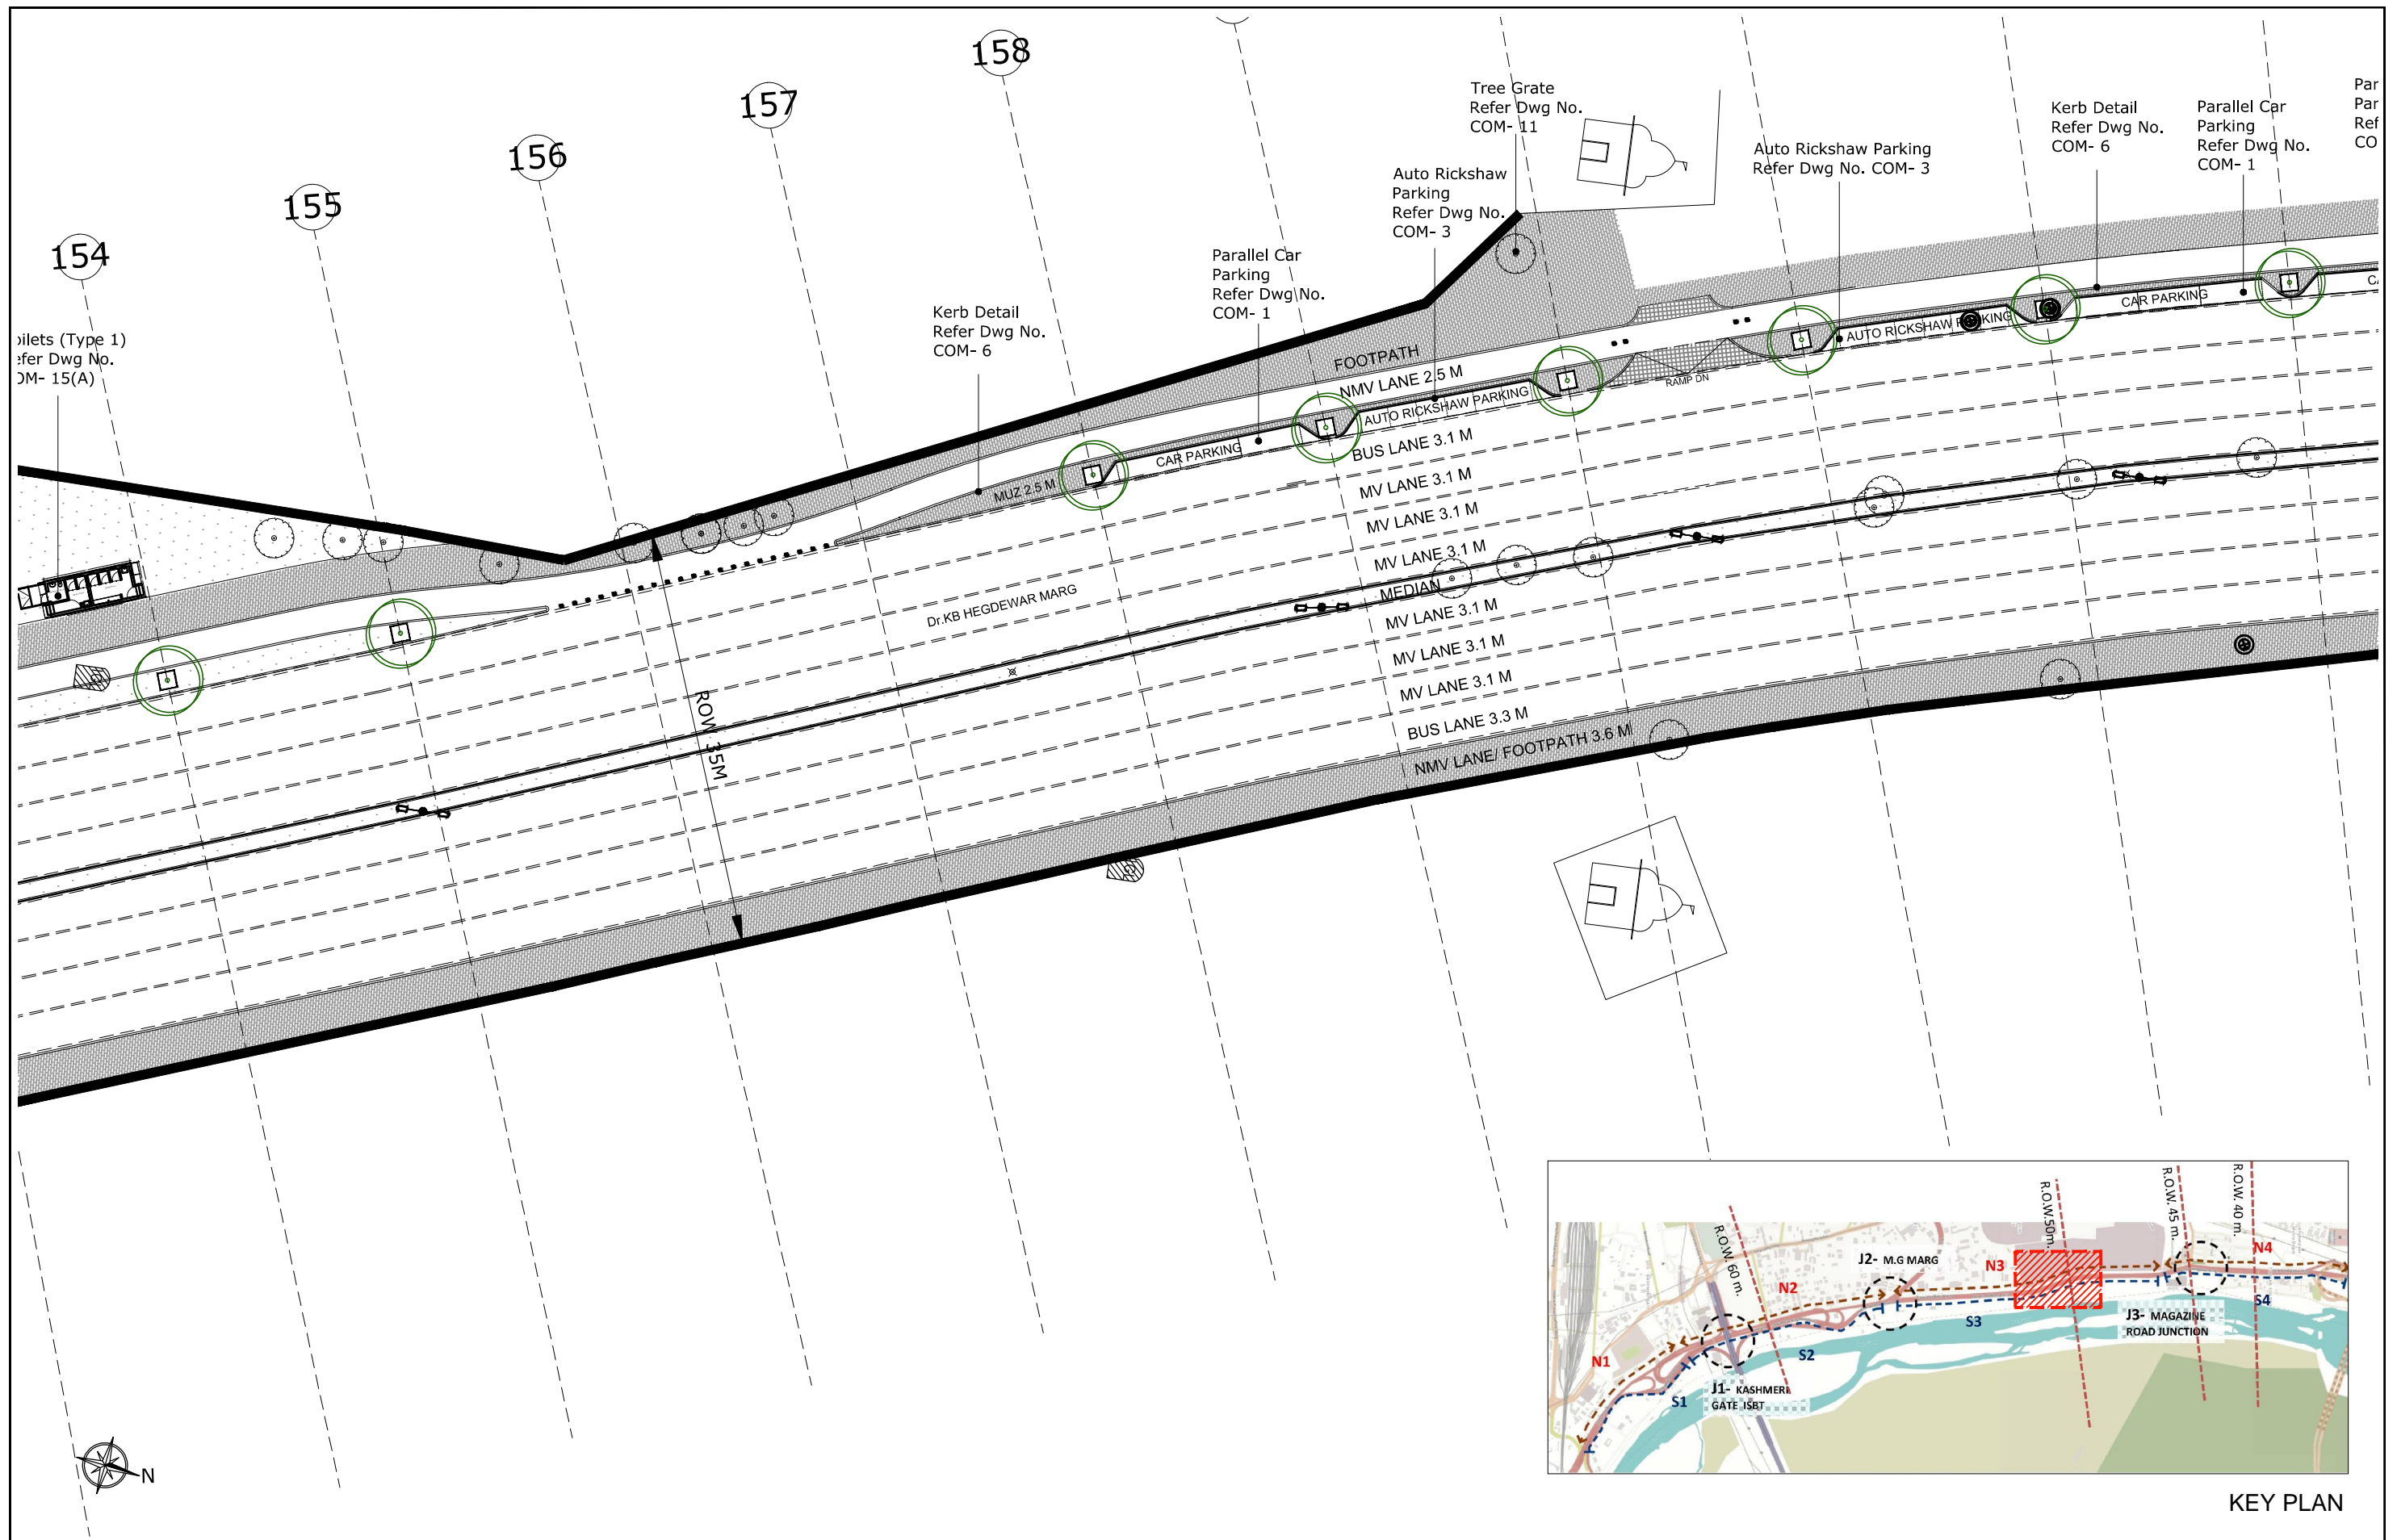


KEY PLAN

REVISIONS			E-MAIL ISSUES		This drawing is the property of Pradeep Sachdeva Design Associates and may not be used without written consent. Do not scale off this drawing, use figured dimensions only. Verify all dimensions at site .	CLIENT Public Works Department, GNCTD.	ARCHITECT <b>PRADEEP SACHDEVA DESIGN ASSOCIATES</b> 4,Windmill Place, Ayanagar Village, New Delhi 110047 Ph: (011)26503741/3859 , Fax : (011)26502373 e mail : design@ayanagar.com	PROJECT <b>STREET SCAPING OF DELHI ROADS- NIGAMBODH GHAT TO MAGAZINE ROAD</b>	OUTER RING ROAD- NIGAMBODH GHAT TO MAGAZINE ROAD		DWG NO.	REV NO.
No	Date	Descriptions	Date	Descriptions							RR-101-20/27	
R.NO	R.DATE										SHEET NO. 20	
									Proposed Plan		DATE	10/06/2016
											SCALE	1:500






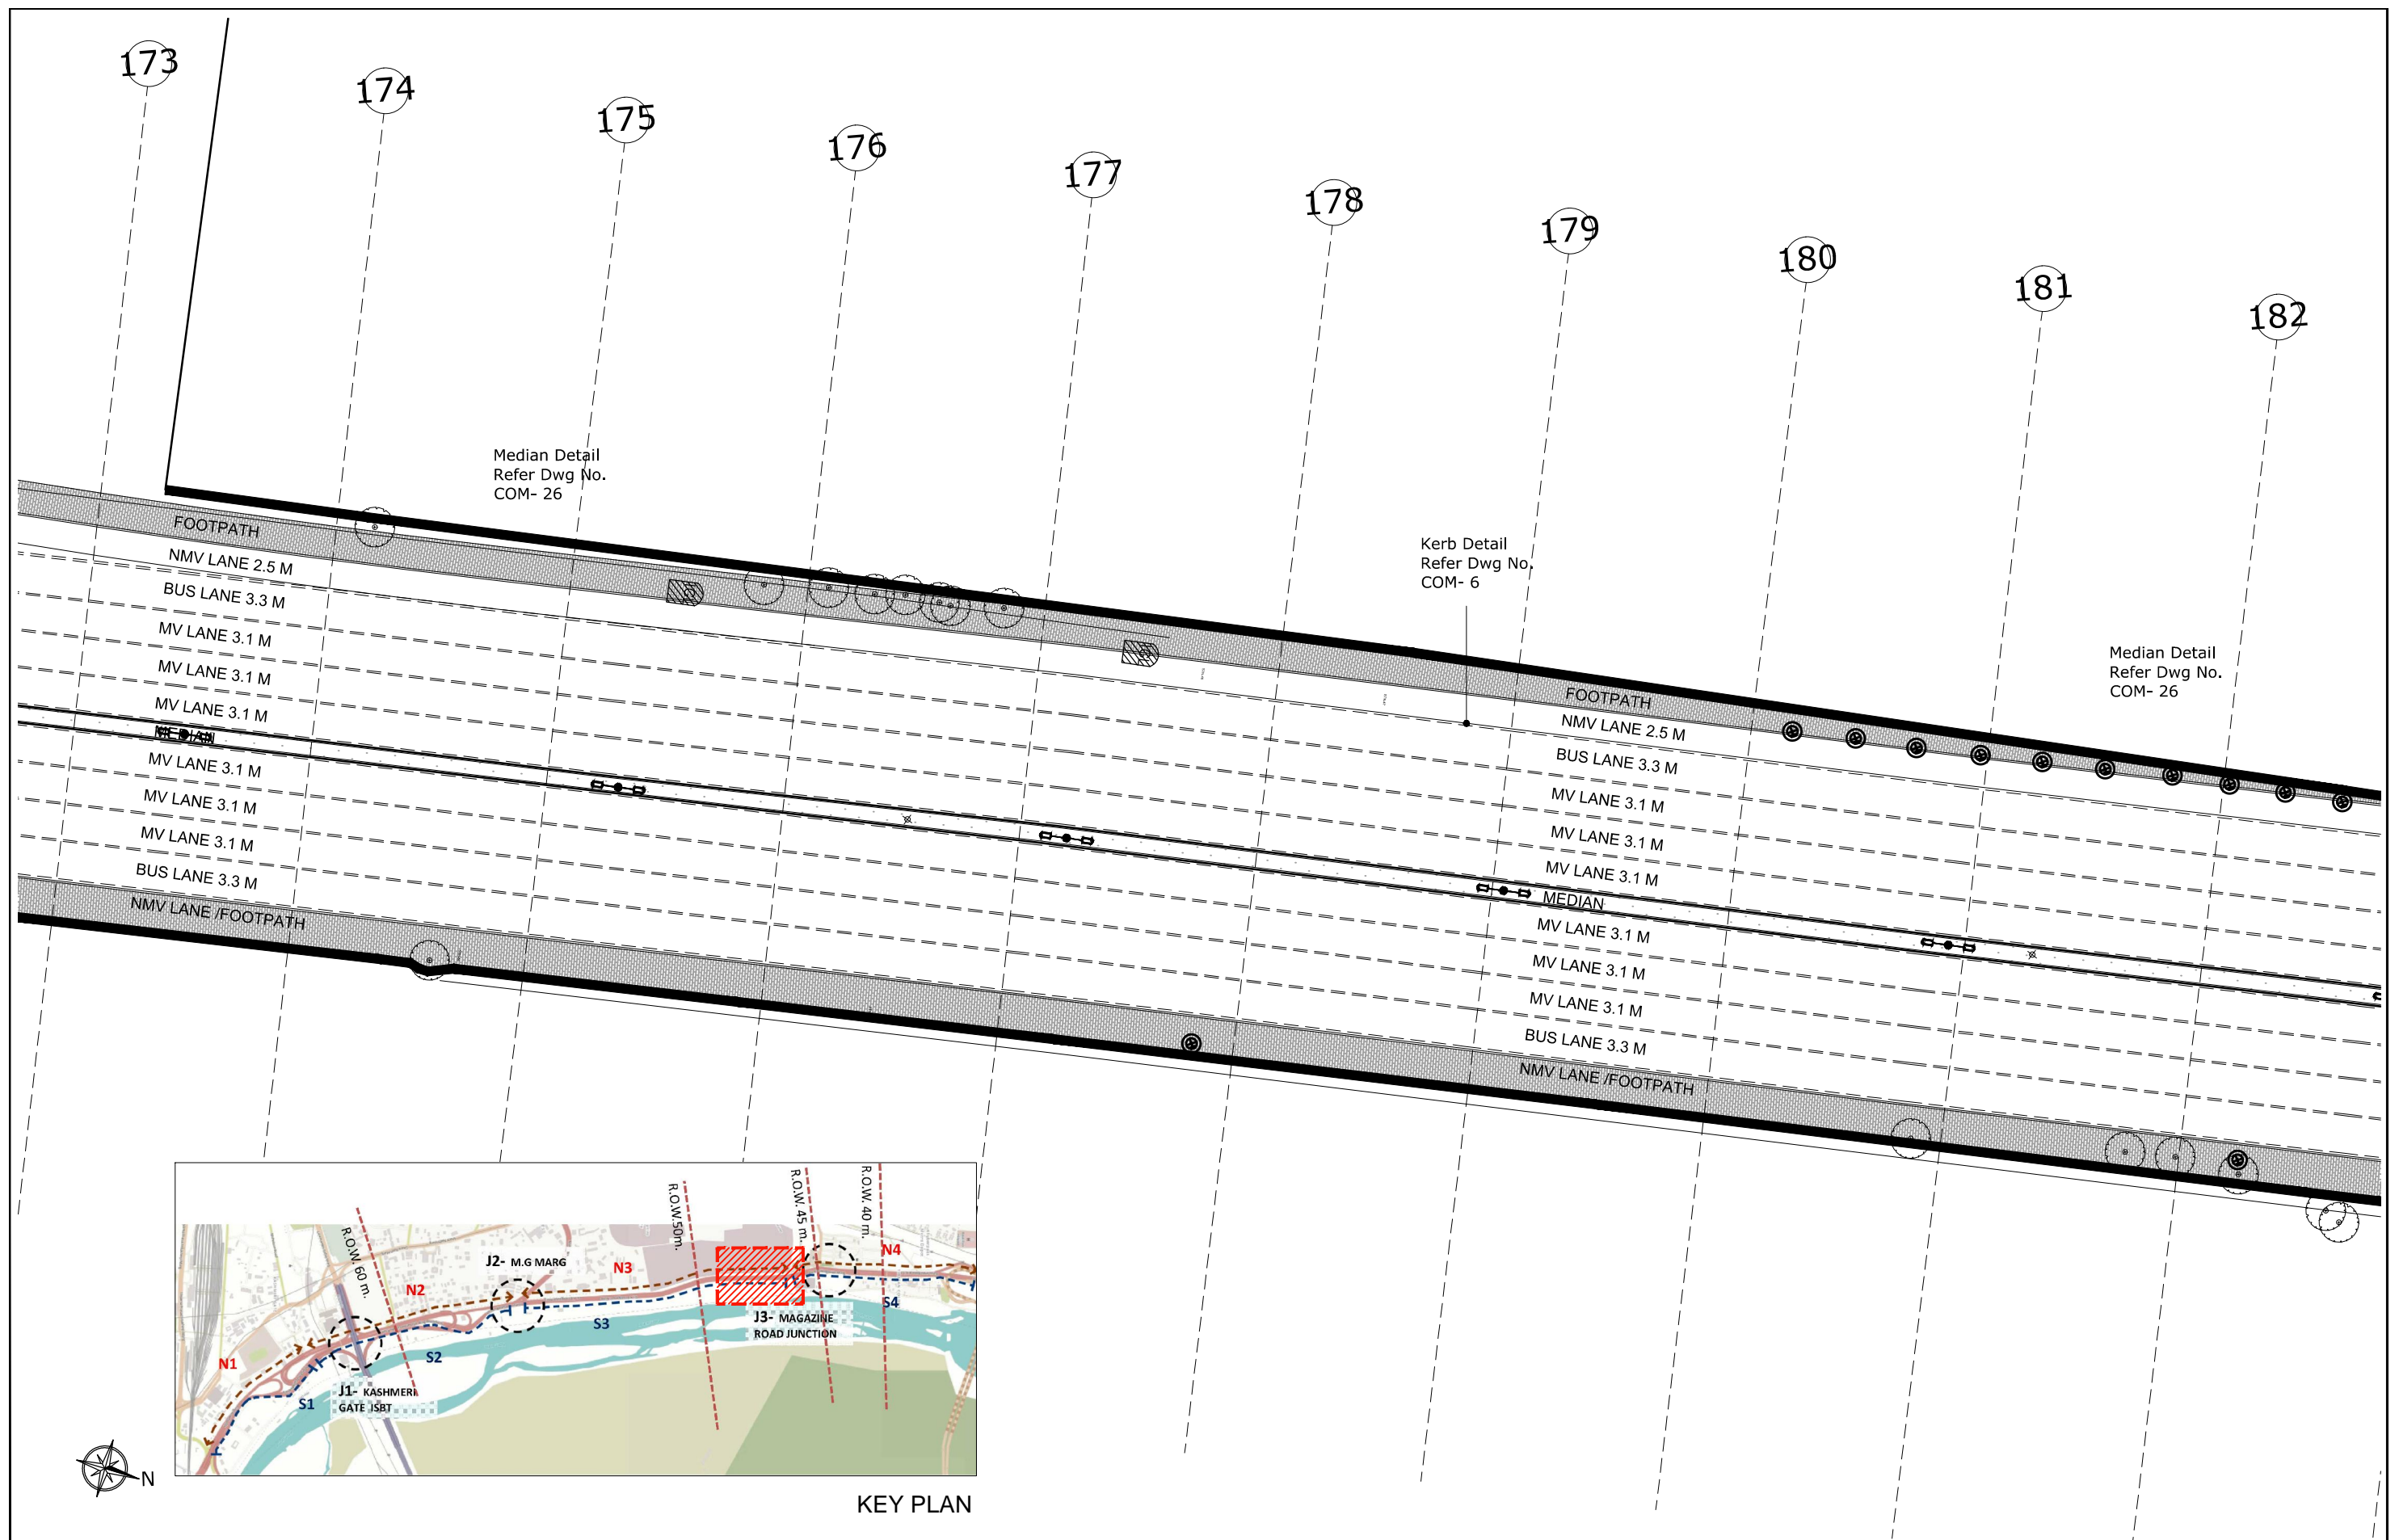

KEY PLAN

REVISIONS			E-MAIL ISSUES		This drawing is the property of Pradeep Sachdeva Design Associates and may not be used without written consent. Do not scale off this drawing, use figured dimensions only. Verify all dimensions at site .	CLIENT Public Works Department, GNCTD.	ARCHITECT <b>PRADEEP SACHDEVA DESIGN ASSOCIATES</b> 4, Windmill Place, Ayanagar Village, New Delhi 110047 Ph: (011) 26503741/3859, Fax: (011) 26502373 e mail : design@ayanagar.com	PROJECT <b>STREET SCAPING OF DELHI ROADS- NIGAMBODH GHAT TO MAGAZINE ROAD</b>	OUTER RING ROAD- NIGAMBODH GHAT TO MAGAZINE ROAD		DWG NO.	REV NO.
No	Date	Descriptions	Date	Descriptions					RR-101-22/27		SHEET NO. 22	
R.NO	R.DATE								Proposed Plan		DATE	10/06/2016
											SCALE	1:500



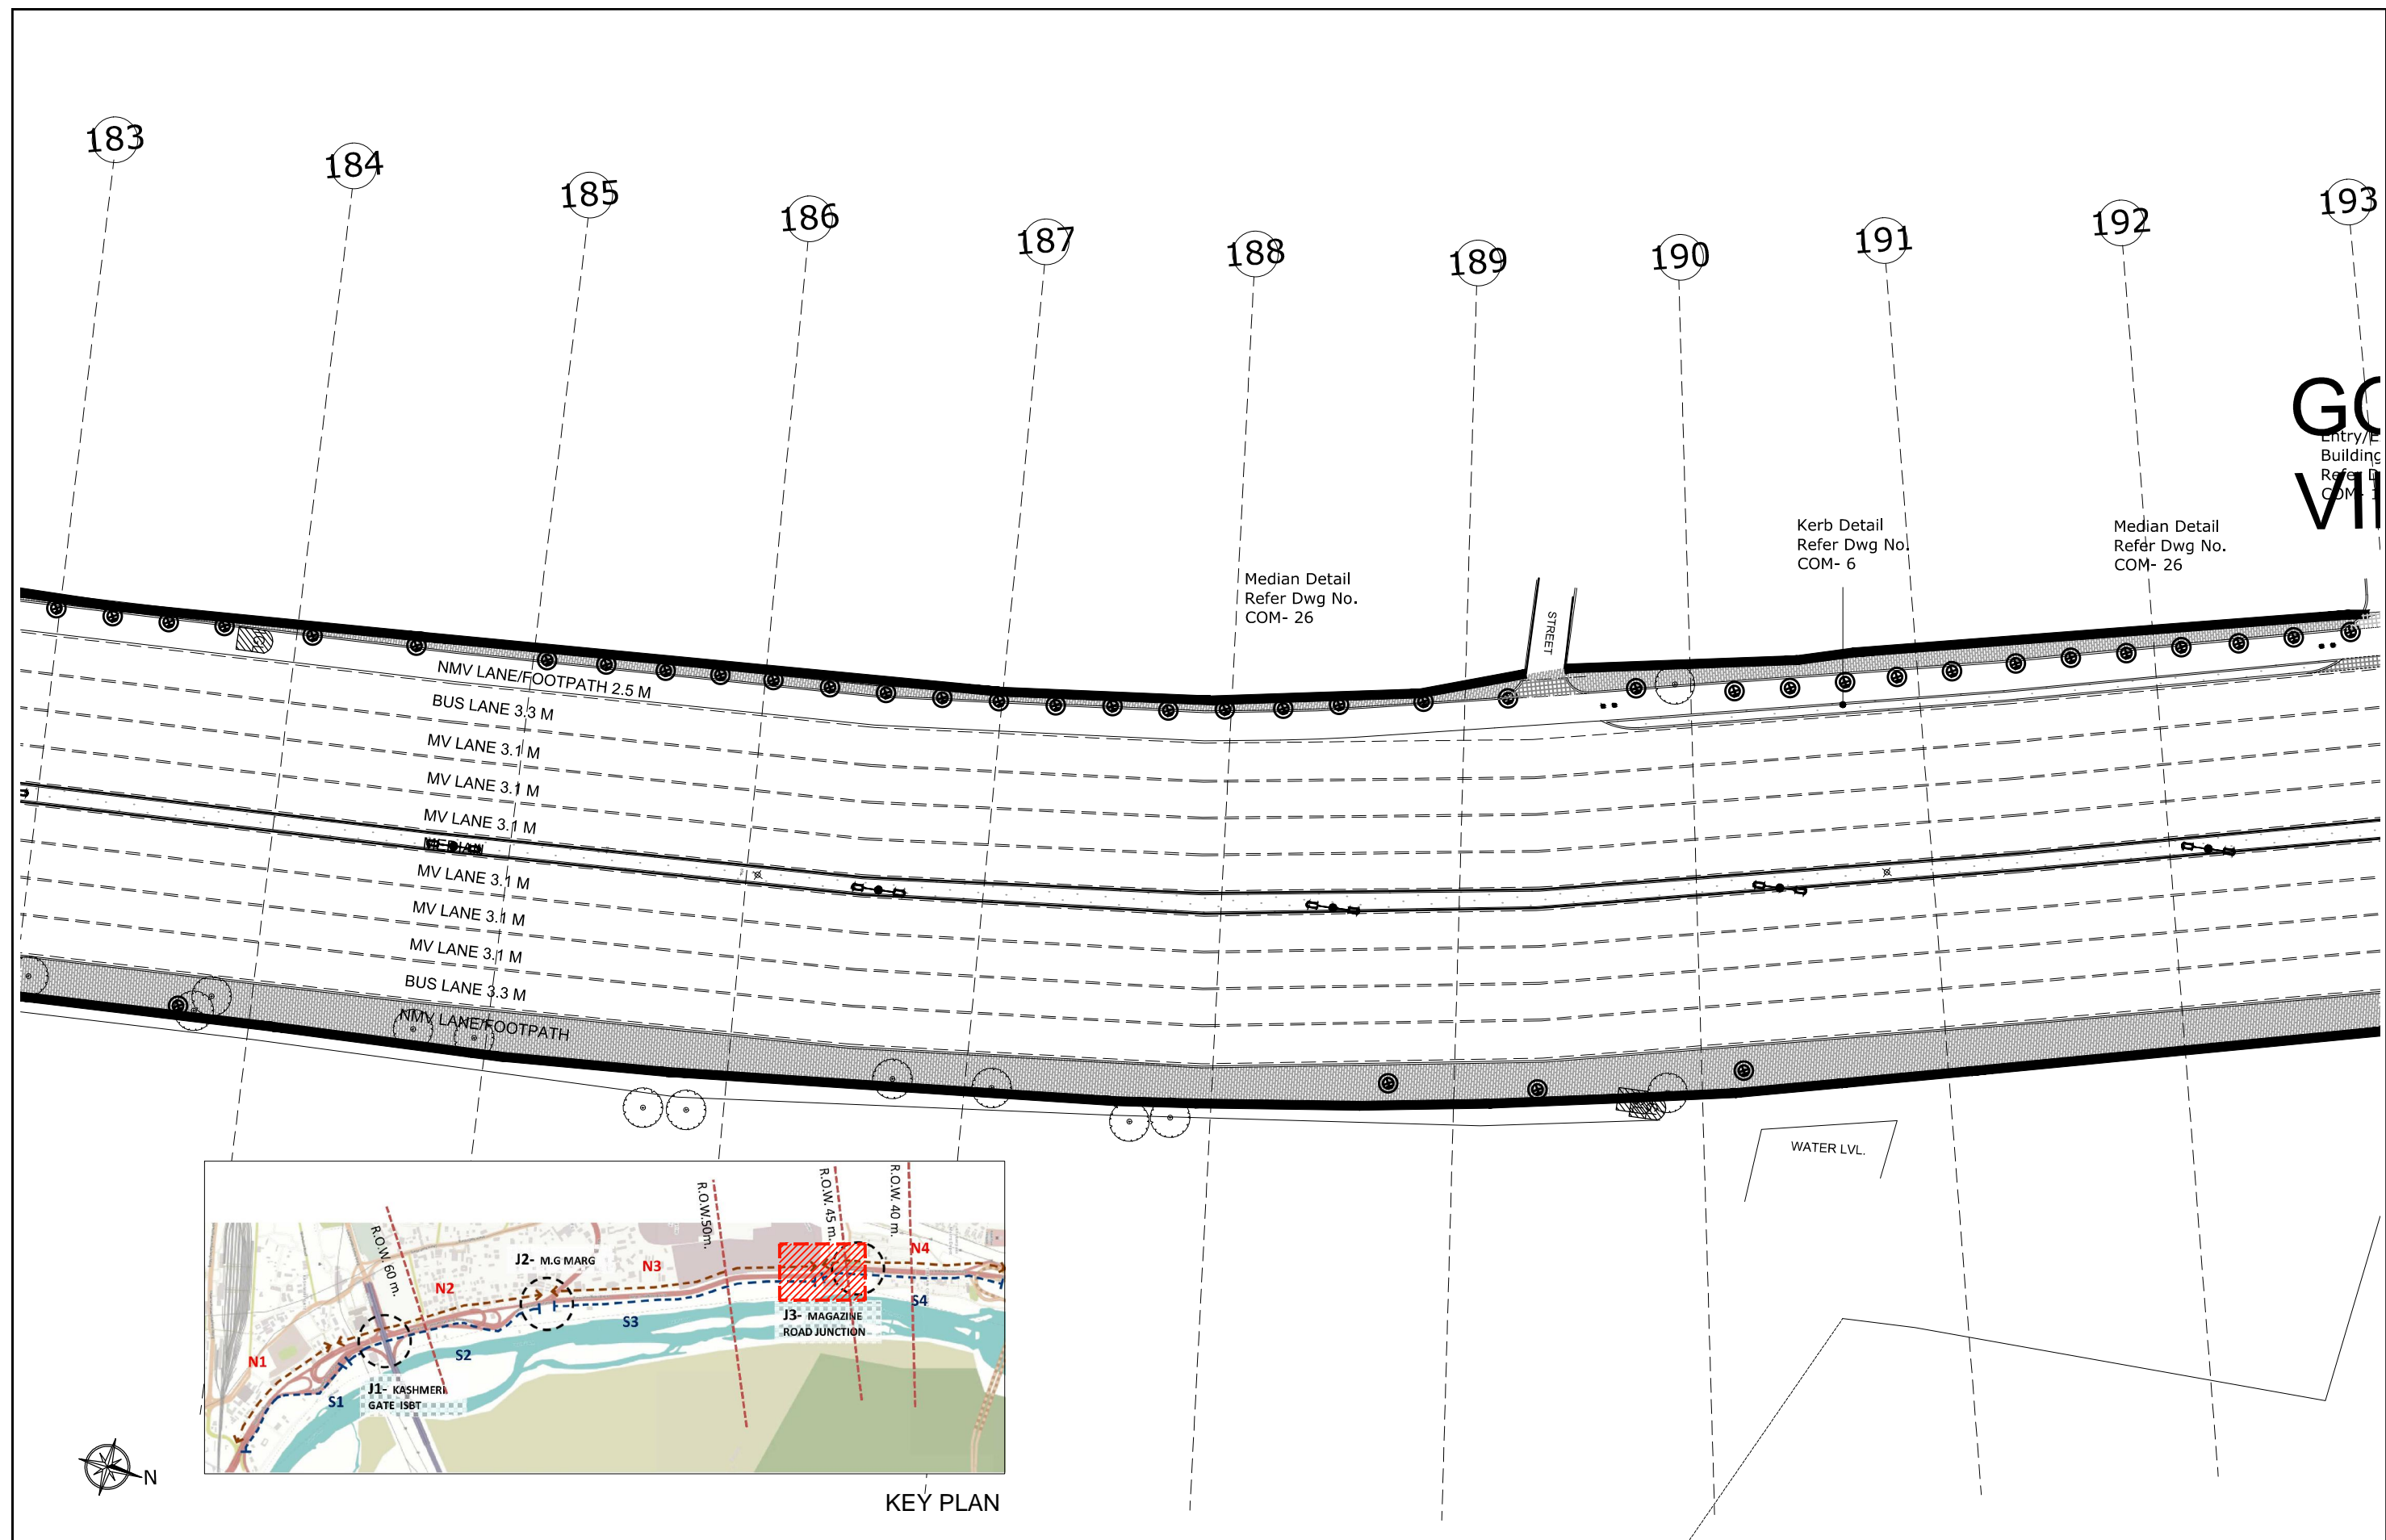


GC  
VII

Median Detail  
Refer Dwg No.  
COM- 26



Kerb Detail  
Refer Dwg No.  
COM- 6

Median Detail  
Refer Dwg No.  
COM- 26

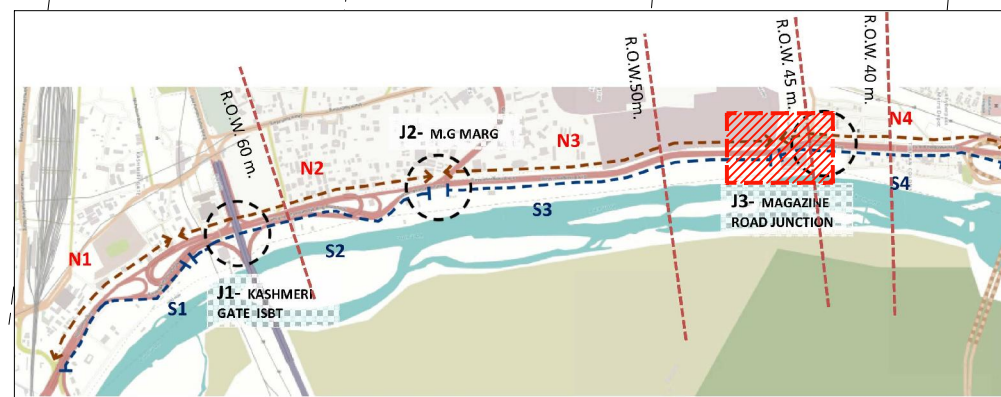

KEY PLAN


REVISIONS			E-MAIL ISSUES		This drawing is the property of Pradeep Sachdeva Design Associates and may not be used without written consent. Do not scale off this drawing, use figured dimensions only. Verify all dimensions at site .	CLIENT Public Works Department, GNCTD.	ARCHITECT <b>PRADEEP SACHDEVA DESIGN ASSOCIATES</b> 4, Windmill Place, Ayanagar Village, New Delhi 110047 Ph: (011) 26503741/3859, Fax: (011) 26502373 e mail : design@ayanagar.com	PROJECT <b>STREET SCAPING OF DELHI ROADS- NIGAMBODH GHAT TO MAGAZINE ROAD</b>	OUTER RING ROAD- NIGAMBODH GHAT TO MAGAZINE ROAD		DWG NO.	REV NO.
No	Date	Descriptions	Date	Descriptions					RR-101-23/27			
R.NO	R.DATE								SHEET NO. 23			
									DATE		10/06/2016	
									SCALE		1:500	
									Proposed Plan			

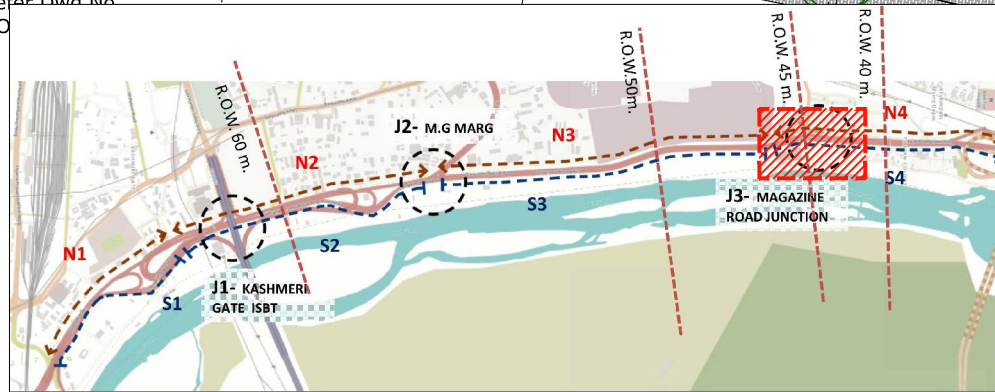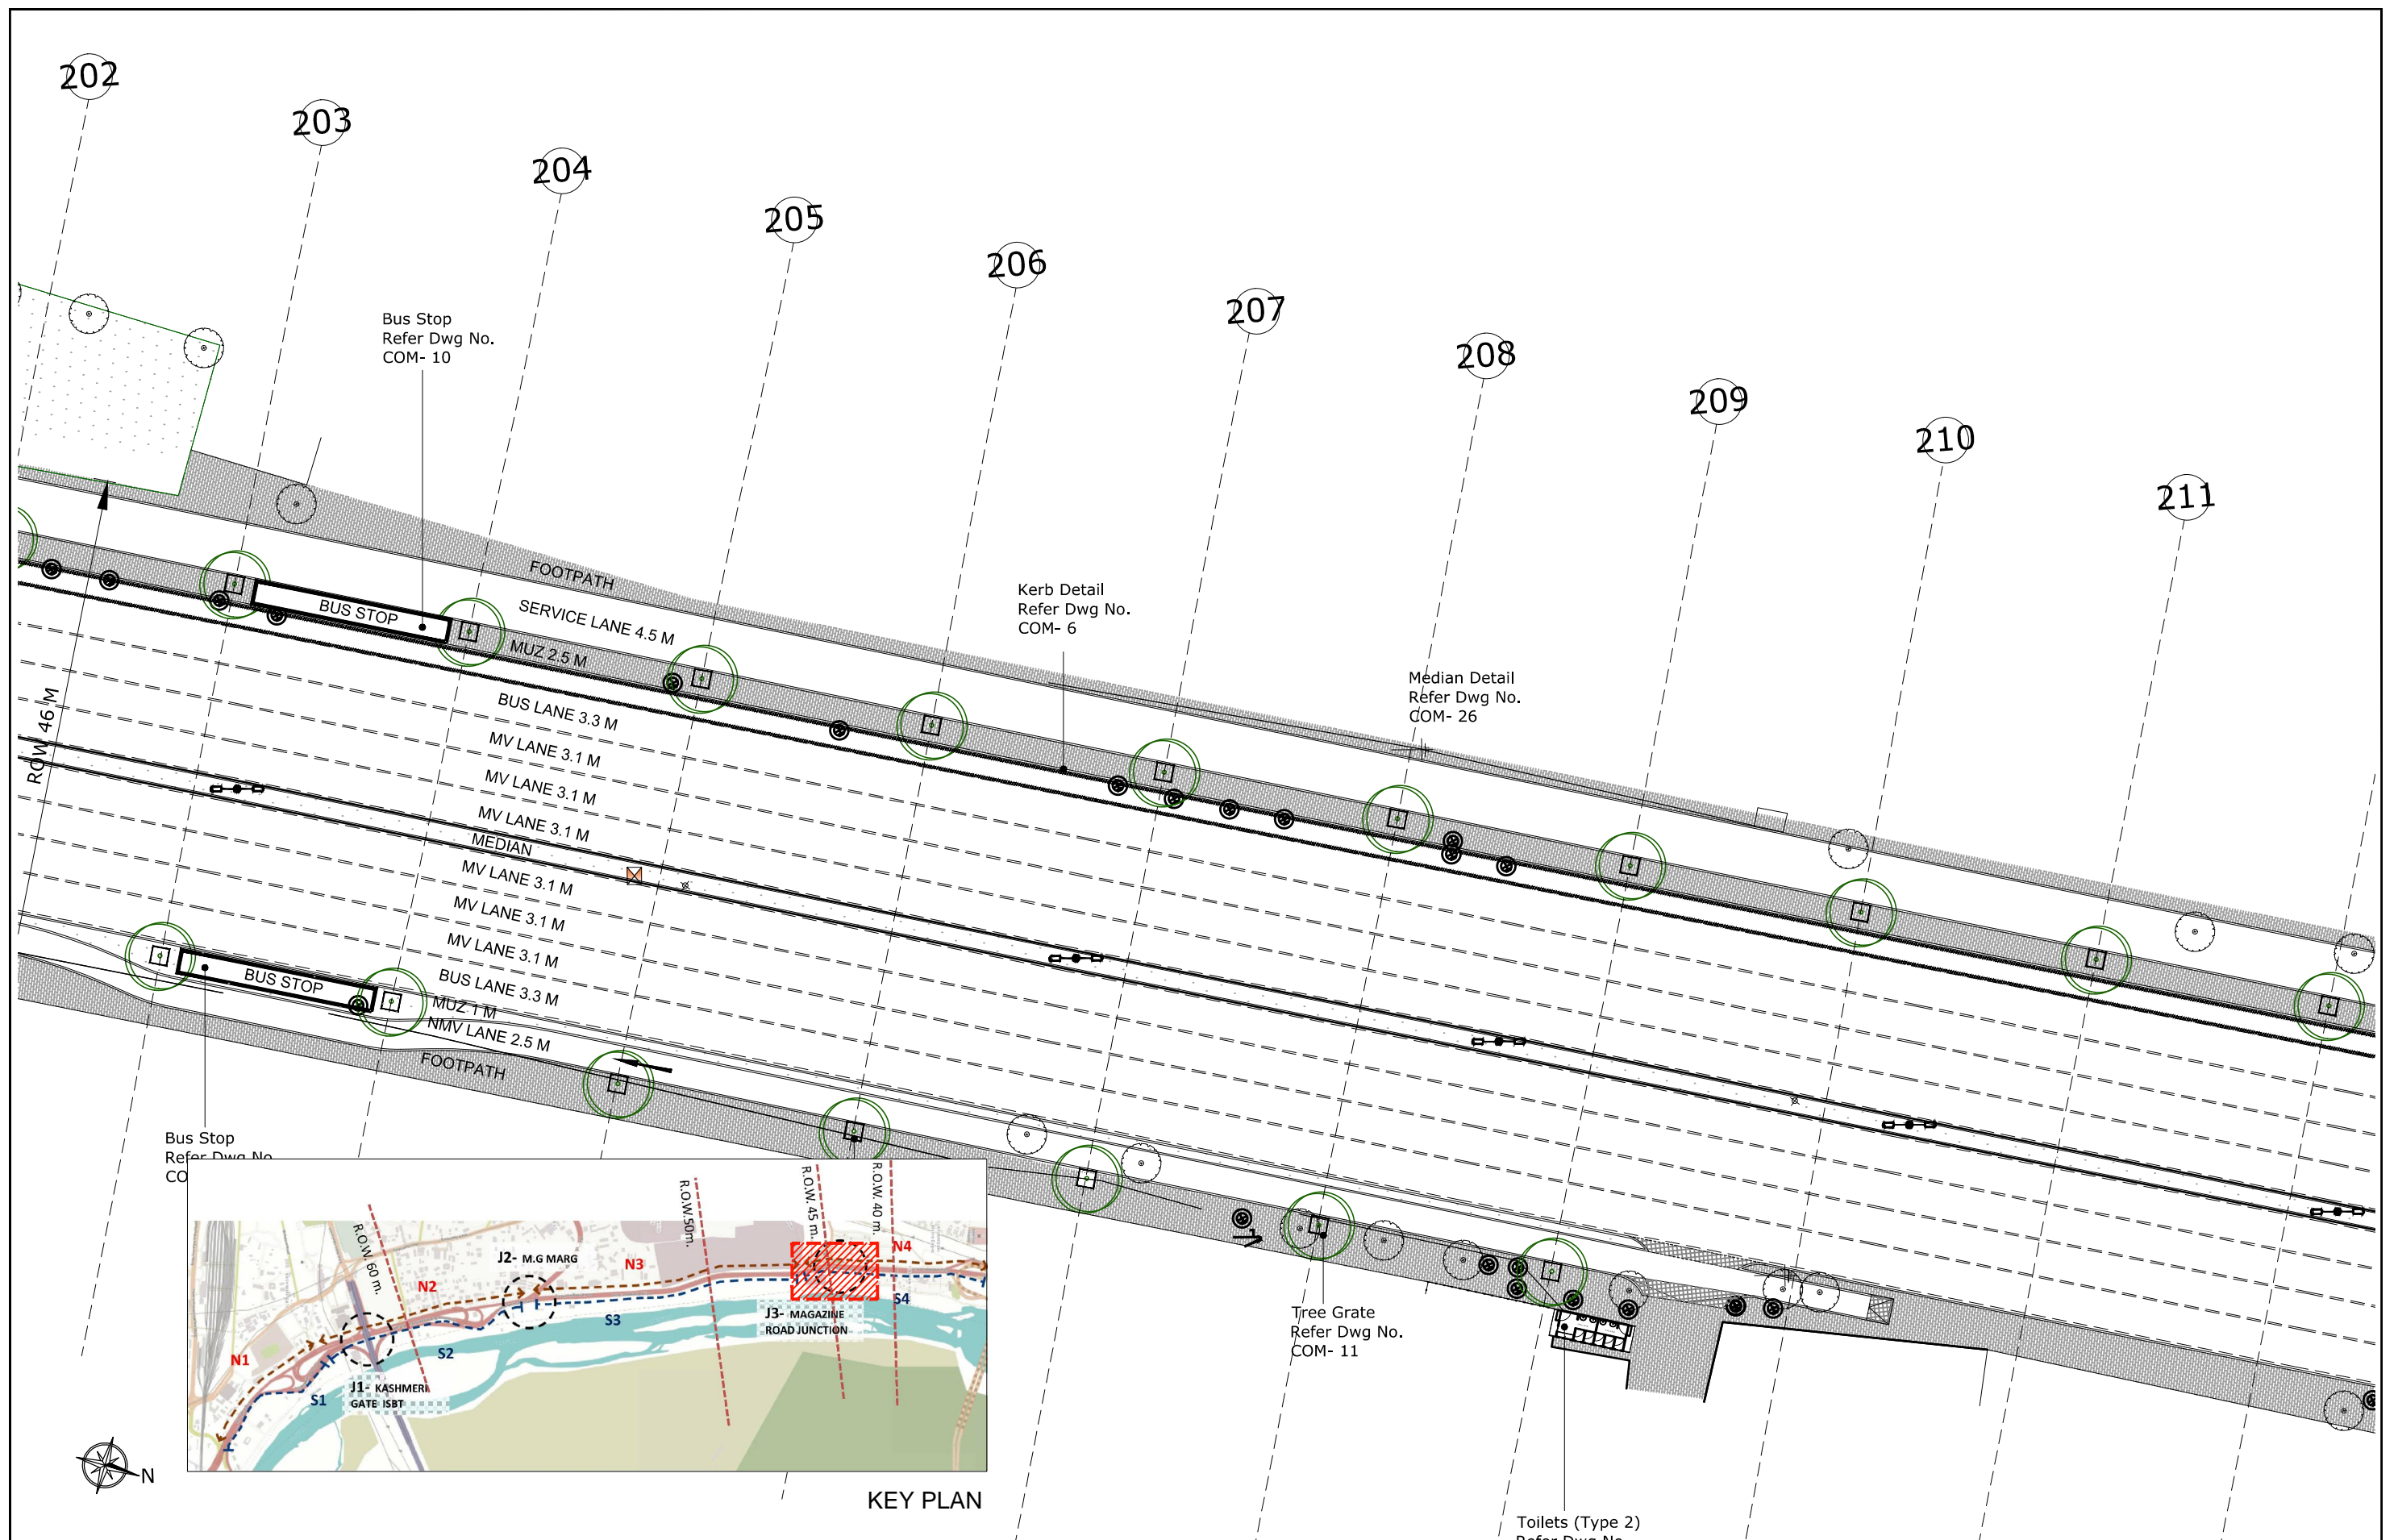

KEY PLAN

REVISIONS			E-MAIL ISSUES		This drawing is the property of Pradeep Sachdeva Design Associates and may not be used without written consent. Do not scale off this drawing, use figured dimensions only. Verify all dimensions at site .	CLIENT Public Works Department, GNCTD.	ARCHITECT <b>PRADEEP SACHDEVA DESIGN ASSOCIATES</b> 4, Windmill Place, Ayanagar Village, New Delhi 110047 Ph: (011) 26503741/3859, Fax: (011) 26502373 e mail : design@ayanagar.com	PROJECT <b>STREET SCAPING OF DELHI ROADS- NIGAMBODH GHAT TO MAGAZINE ROAD</b>	OUTER RING ROAD- NIGAMBODH GHAT TO MAGAZINE ROAD		DWG NO.	REV NO.
No	Date	Descriptions	Date	Descriptions					RR-101-25/27		SHEET NO. 25	
R.NO	R.DATE								Proposed Plan		DATE	10/06/2016
											SCALE	1:500




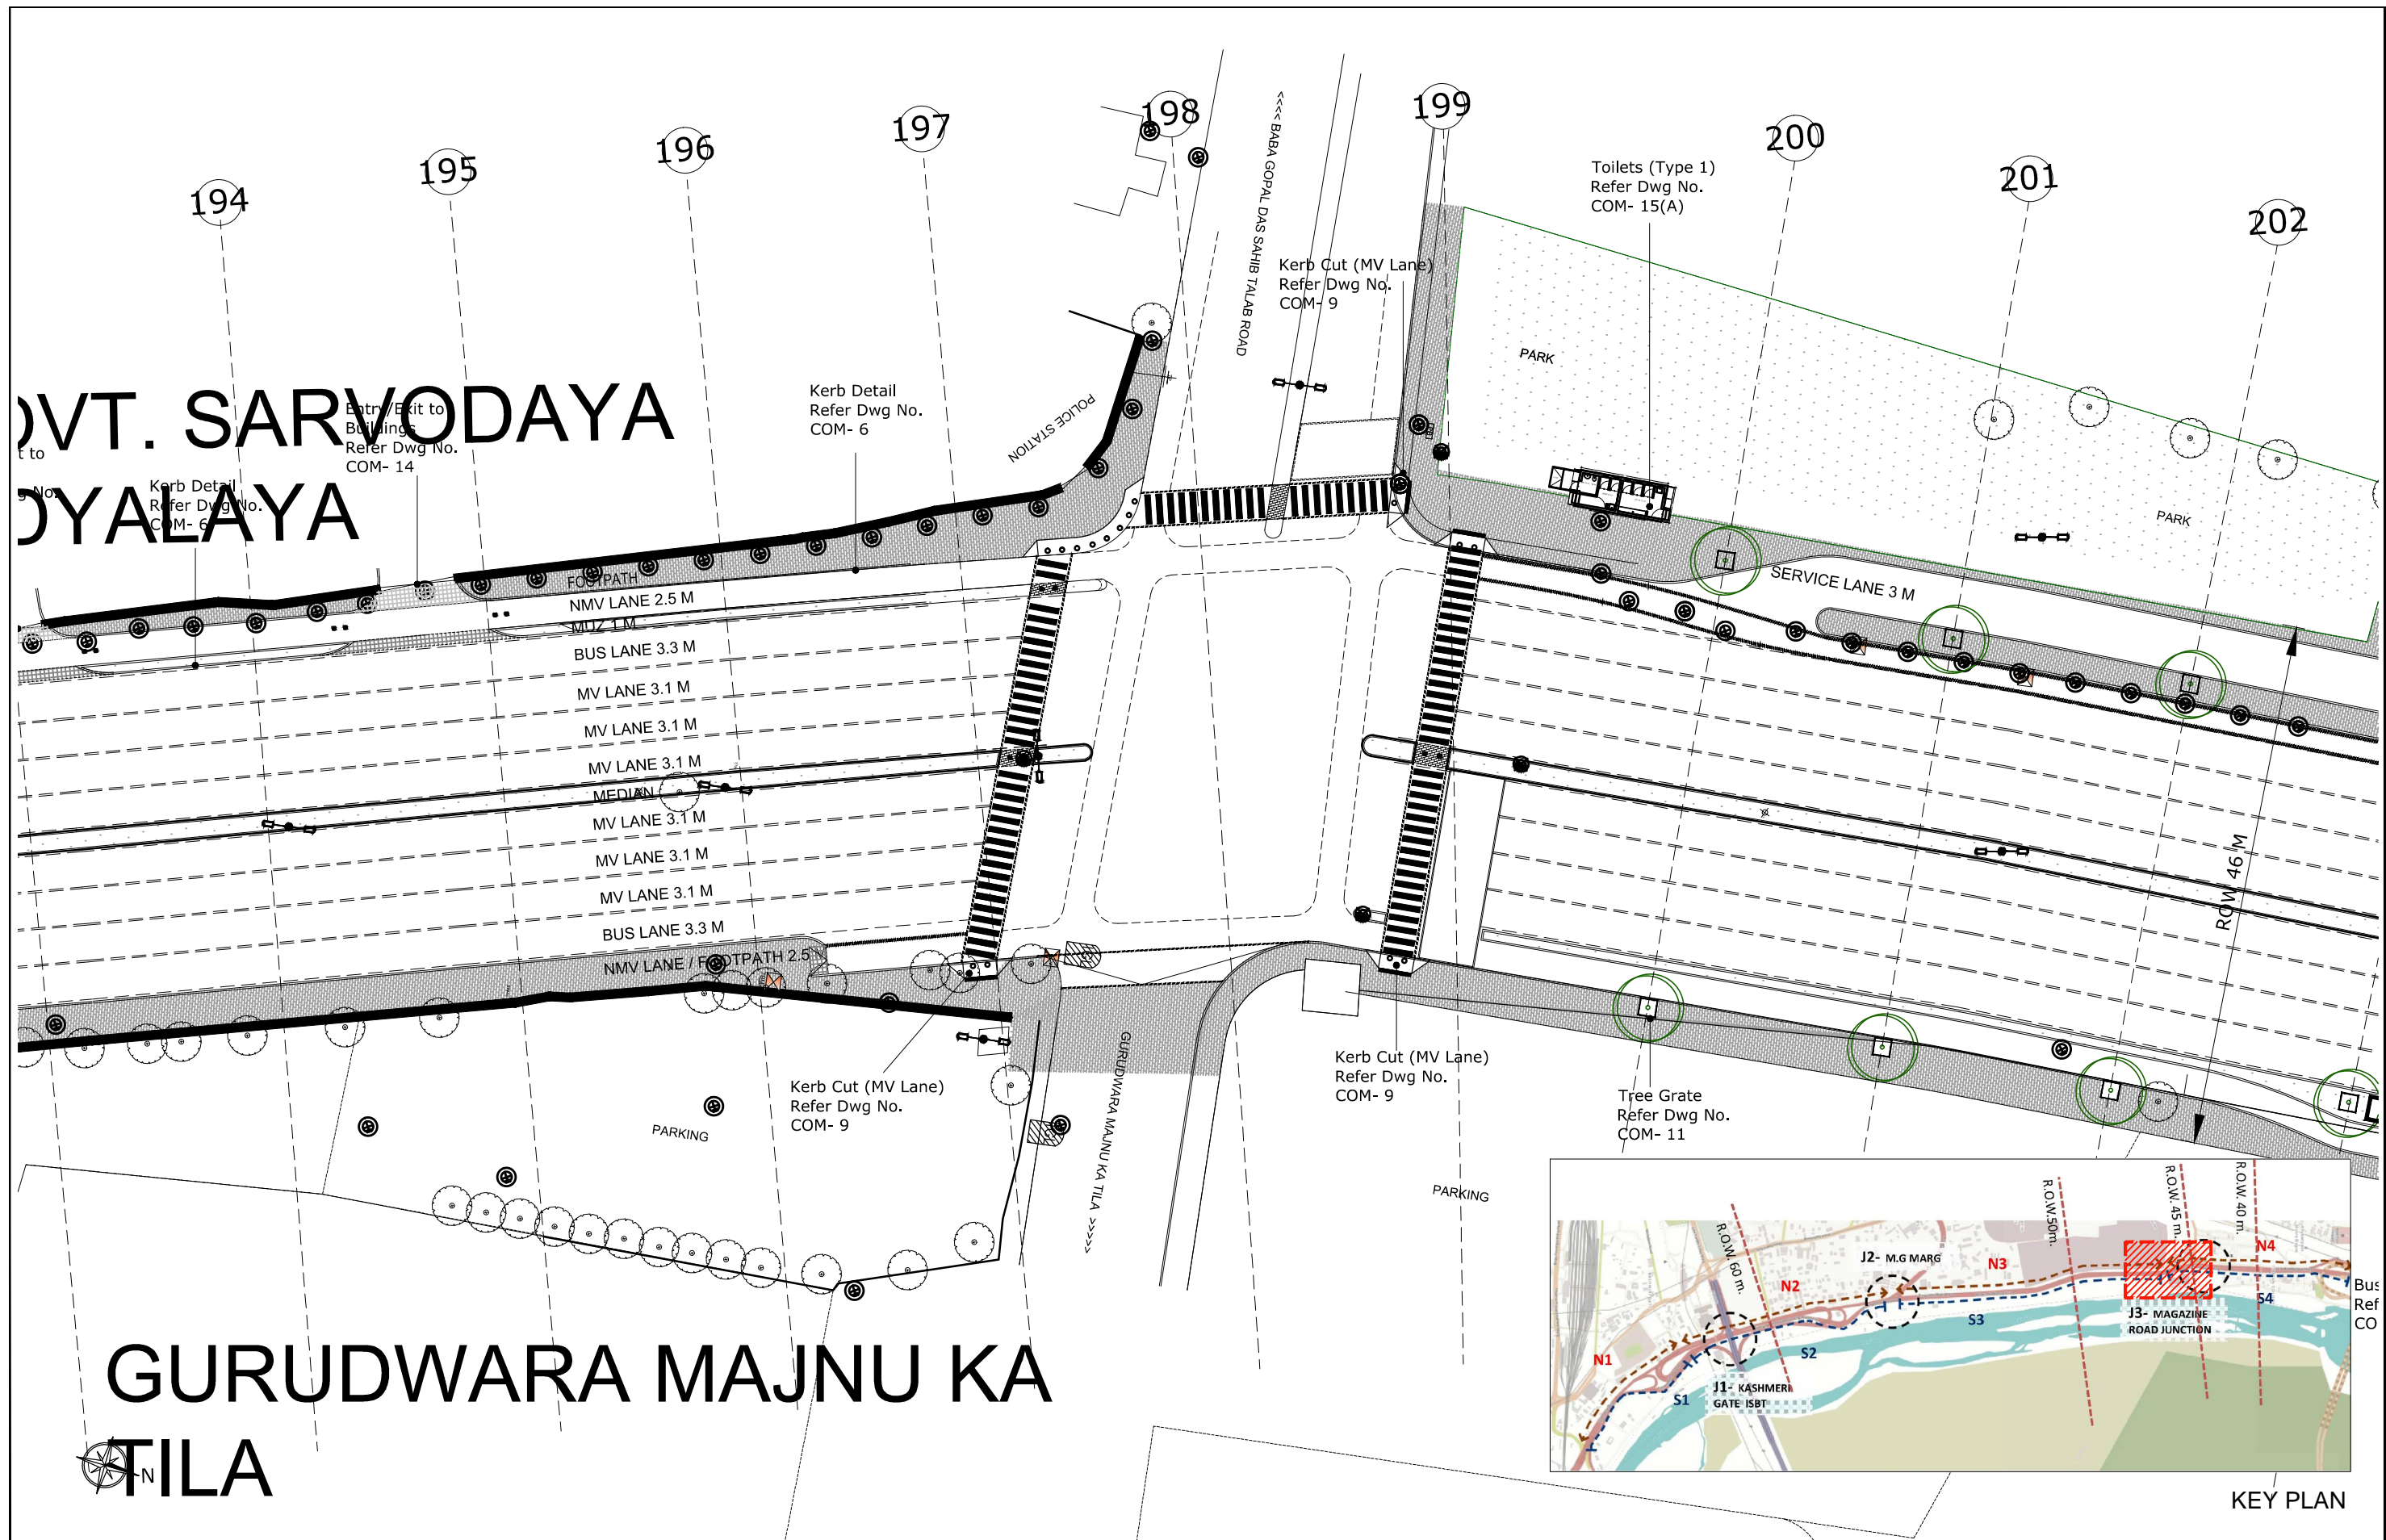

REVISIONS			E-MAIL ISSUES		This drawing is the property of Pradeep Sachdeva Design Associates and may not be used without written consent. Do not scale off this drawing, use figured dimensions only. Verify all dimensions at site.	CLIENT Public Works Department, GNCTD.	ARCHITECT PRADEEP SACHDEVA DESIGN ASSOCIATES 4, Windmill Place, Ayanagar Village, New Delhi 110047 Ph: (011) 26503741/3859, Fax: (011) 26502373 e mail: design@ayanagar.com	PROJECT STREET SCAPING OF DELHI ROADS- NIGAMBODH GHAT TO MAGAZINE ROAD	OUTER RING ROAD- NIGAMBODH GHAT TO MAGAZINE ROAD		DWG NO.	REV NO.
No	Date	Descriptions	Date	Descriptions					RR-101-24/27		SHEET NO. 24	
R.NO	R.DATE								Proposed Plan		DATE	10/06/2016
											SCALE	1:500





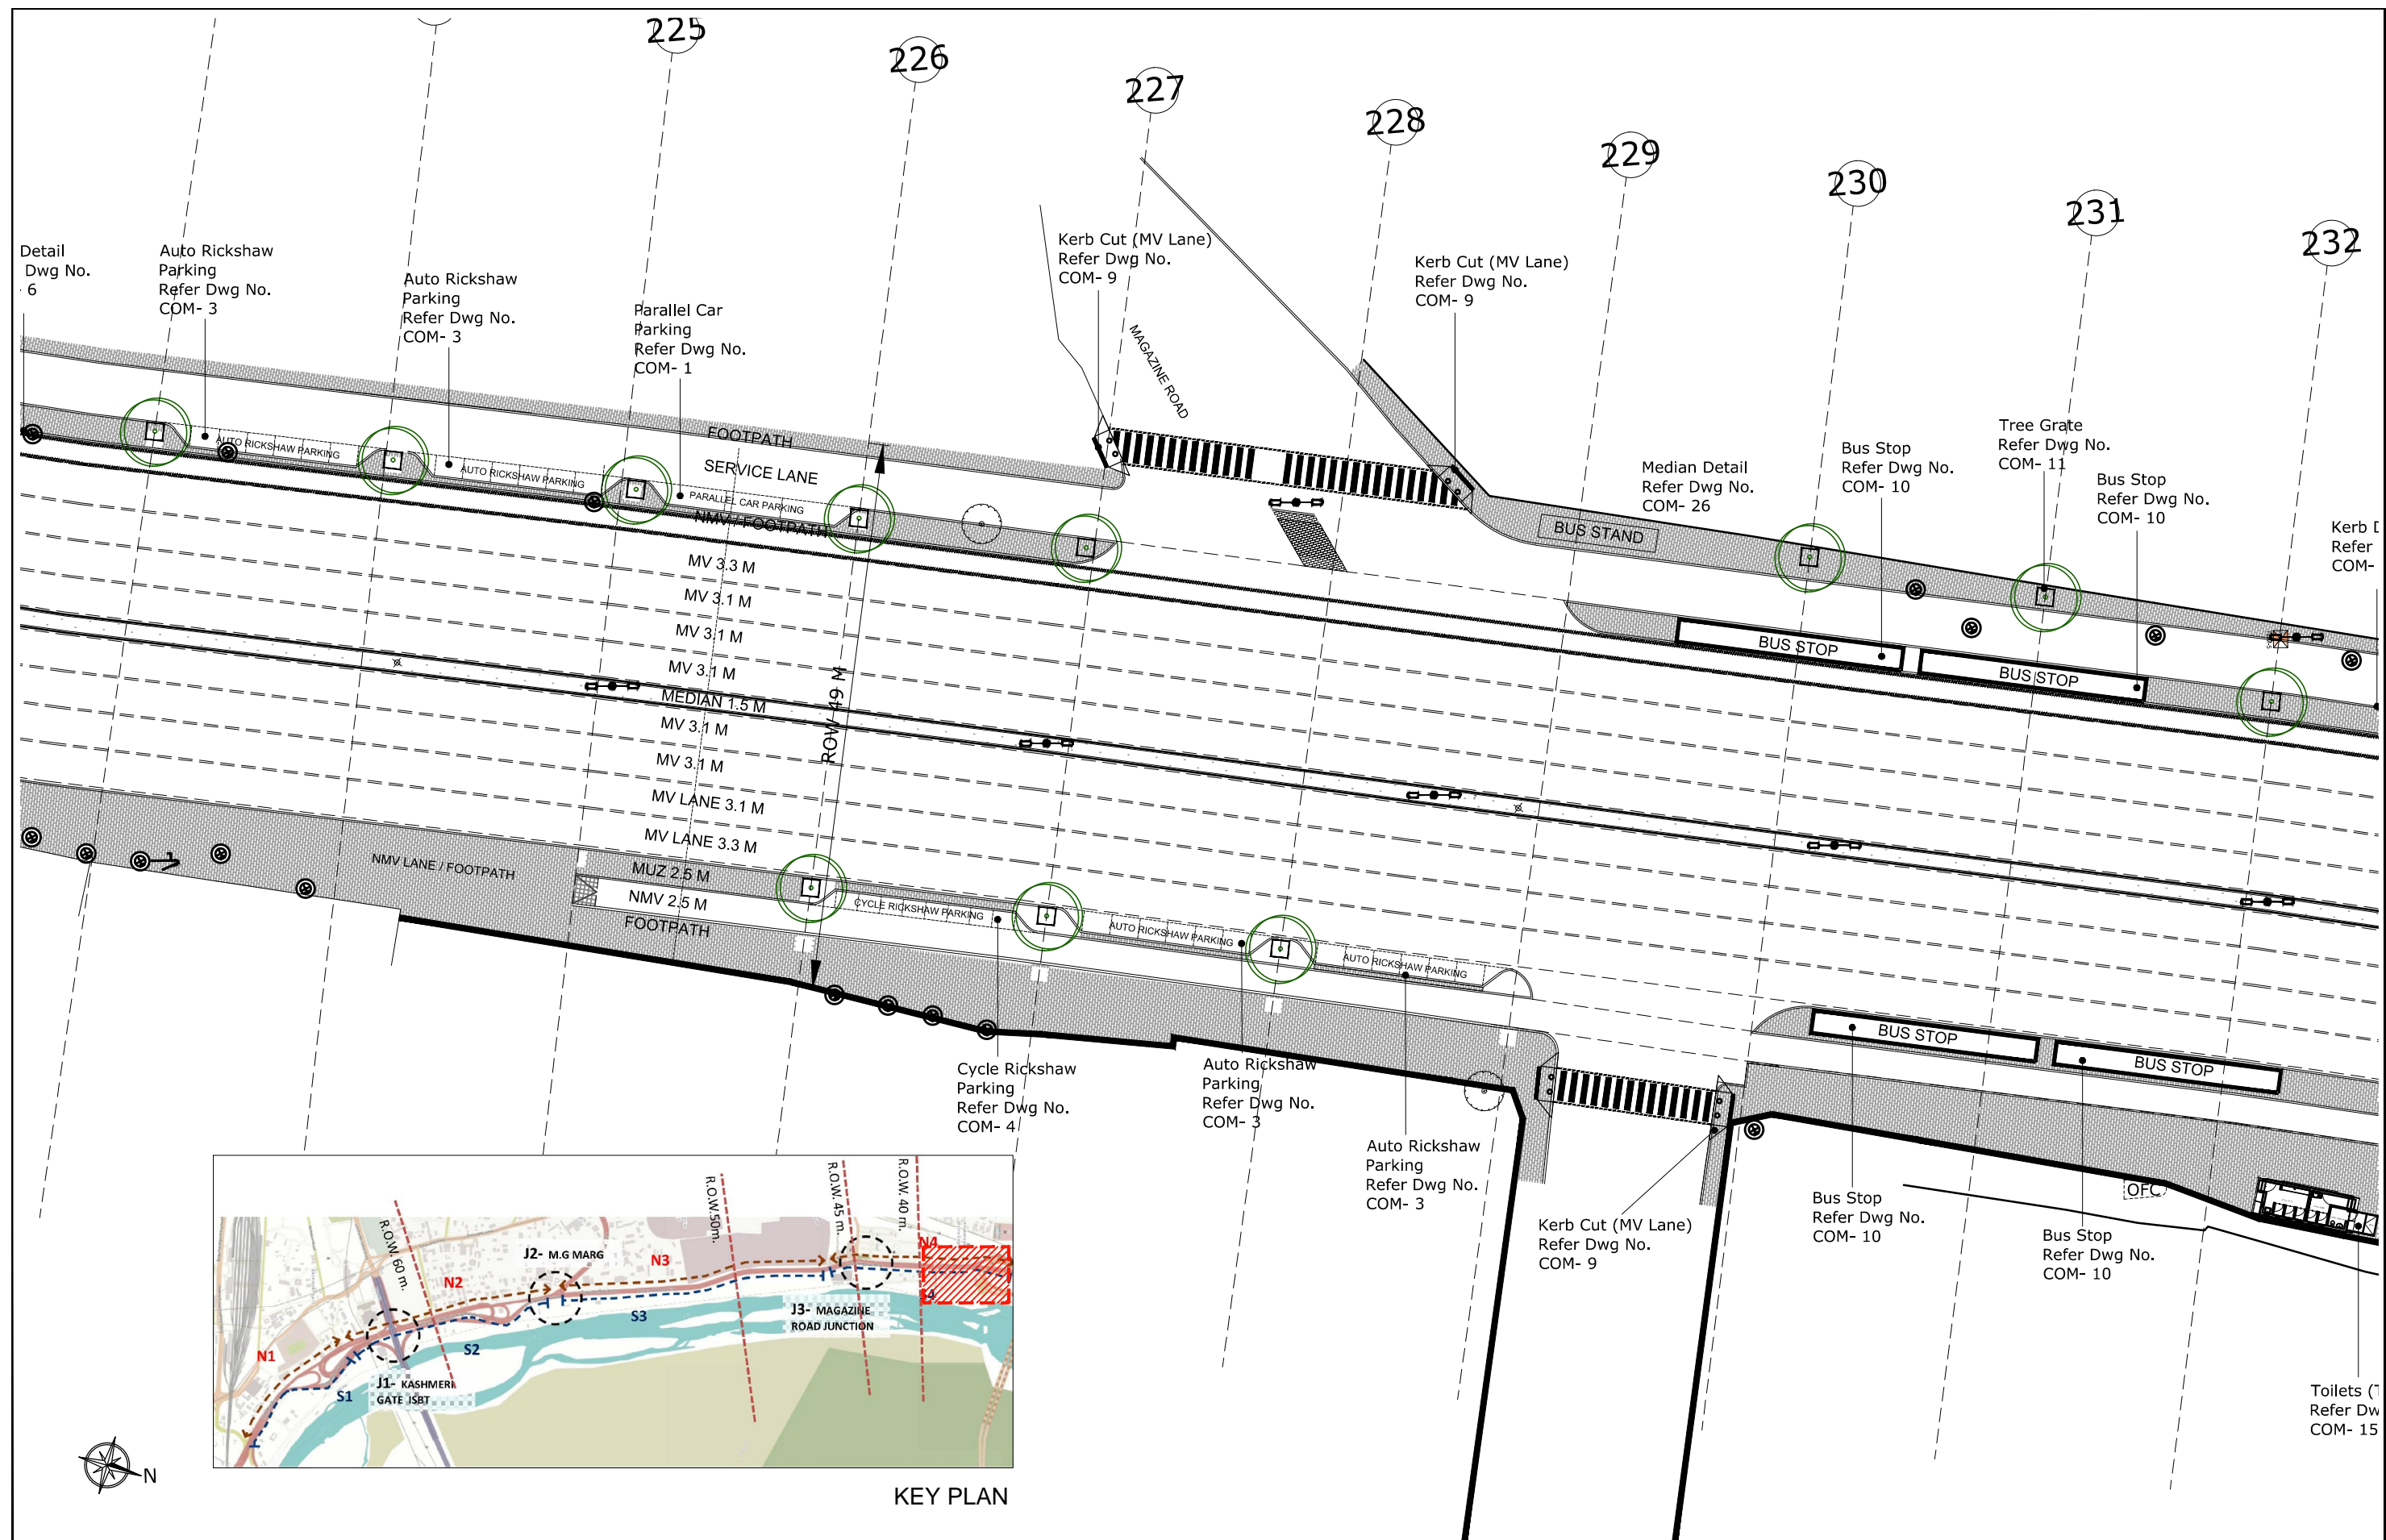

REVISIONS			E-MAIL ISSUES		This drawing is the property of <i>Pradeep Sachdeva Design Associates</i> and may not be used without written consent. Do not scale off this drawing, use figured dimensions only. Verify all dimensions at site .	CLIENT  Public Works Department, GNCTD.	ARCHITECT  <b>PRADEEP SACHDEVA DESIGN ASSOCIATES</b> 4, Windmill Place, Ayanagar Village, New Delhi 110047 Ph: (011)26503741/3859 , Fax : (011)26502373 e mail : design@ayanagar.com	PROJECT  <b>STREET SCAPING OF DELHI ROADS- NIGAMBODH GHAT TO MAGAZINE ROAD</b>	OUTER RING ROAD- NIGAMBODH GHAT TO MAGAZINE ROAD	DWG NO. RR-101-27/27	REV NO.
No	Date	Descriptions	Date	Descriptions					Proposed Plan		
R.NO	R.DATE										
									SHEET NO. 27		
					DATE 10/06/2016						
					SCALE 1:500						